




### Front Elevation



### Rear Elevation



### Rear Elevation

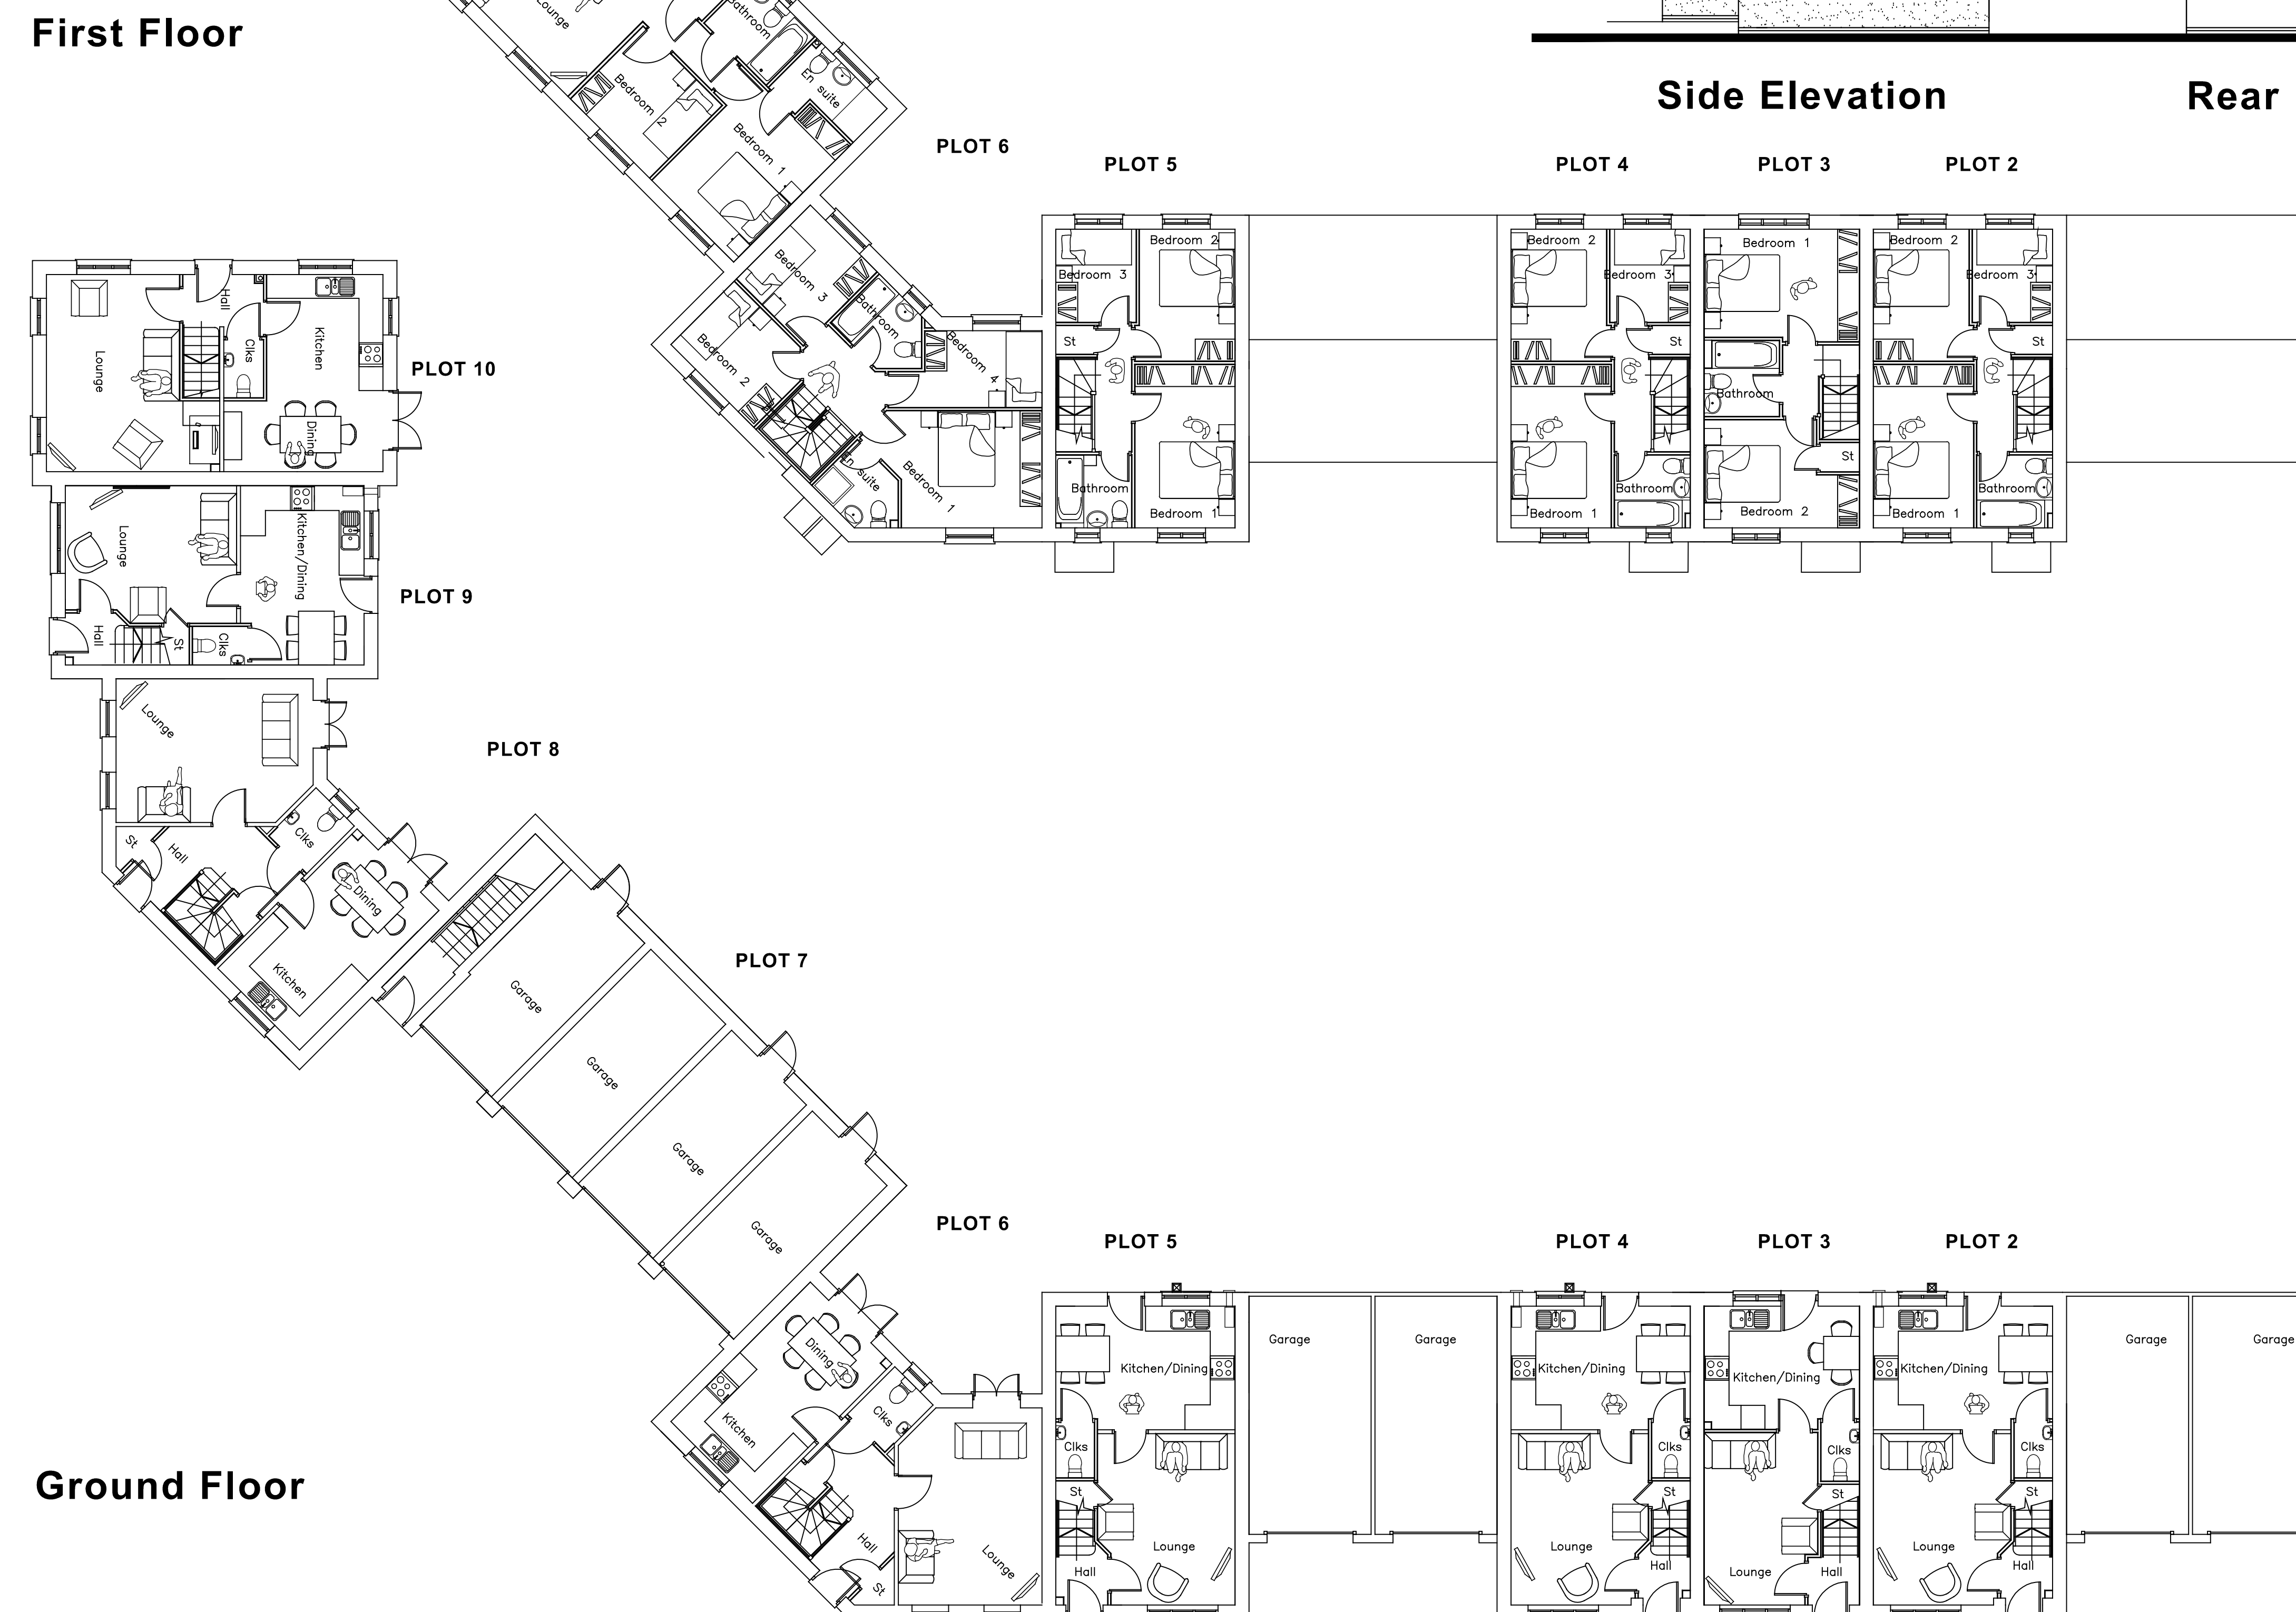

### Rear Elevation



0 1 2 3 4 5 6 7 8 9 10 (m)

Scale 1:100

 Planning 2 Detail Ltd  
Blythe Valley Innovation Centre,  
Central Boulevard, Solihull,  
West Midlands, B90 8AJ  
Tel. 0121 506 9340  
enquiries@planning2detail.com

Date: July 2013	AO Scale: 1:100	Drawn:
-----------------	-----------------	--------

Wainhomes (South West) Holdings Ltd  
Owlfoot Business Centre    Sticklepath  
Okehampton    Devon    EX20 2PA  
Tel: 01837 84100    Fax: 01837 841019

Drawing No. **WAIN/P2-10/A/HT/02D** Rev.