




Front Elevation

PLOT 16

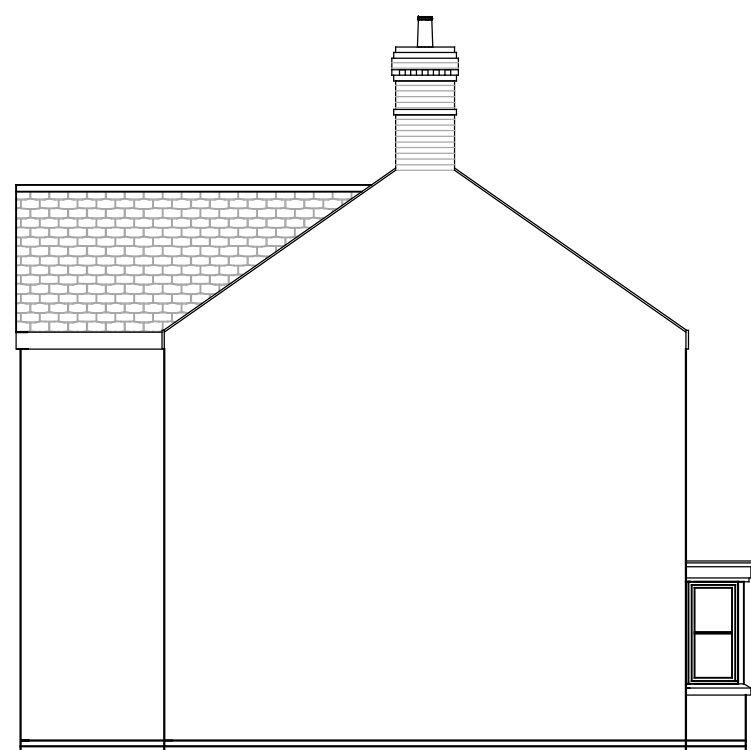


Side Elevation




Rear Elevation



Side Elevation

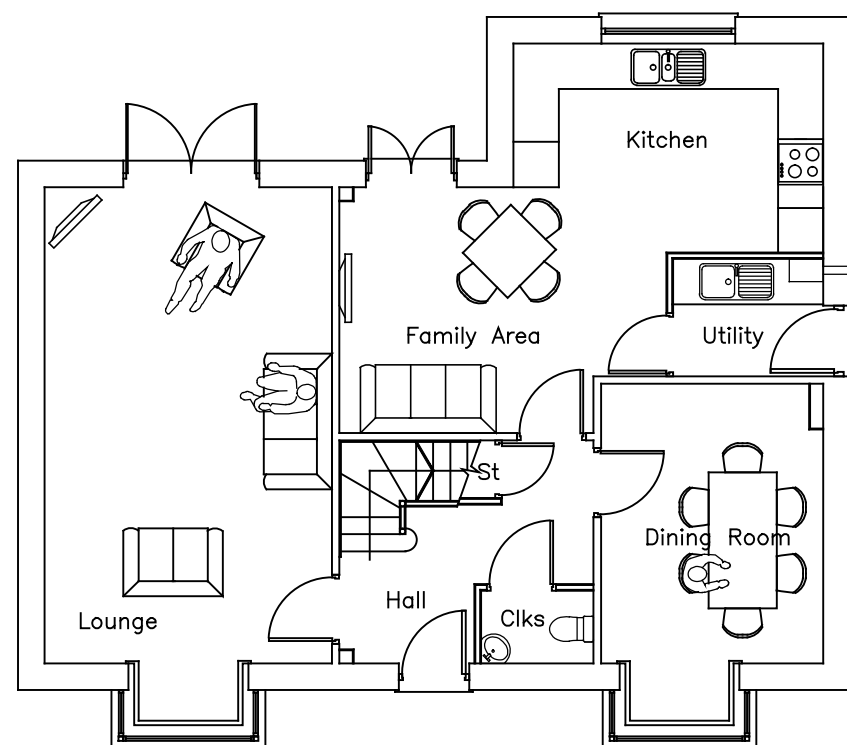

Ground Floor

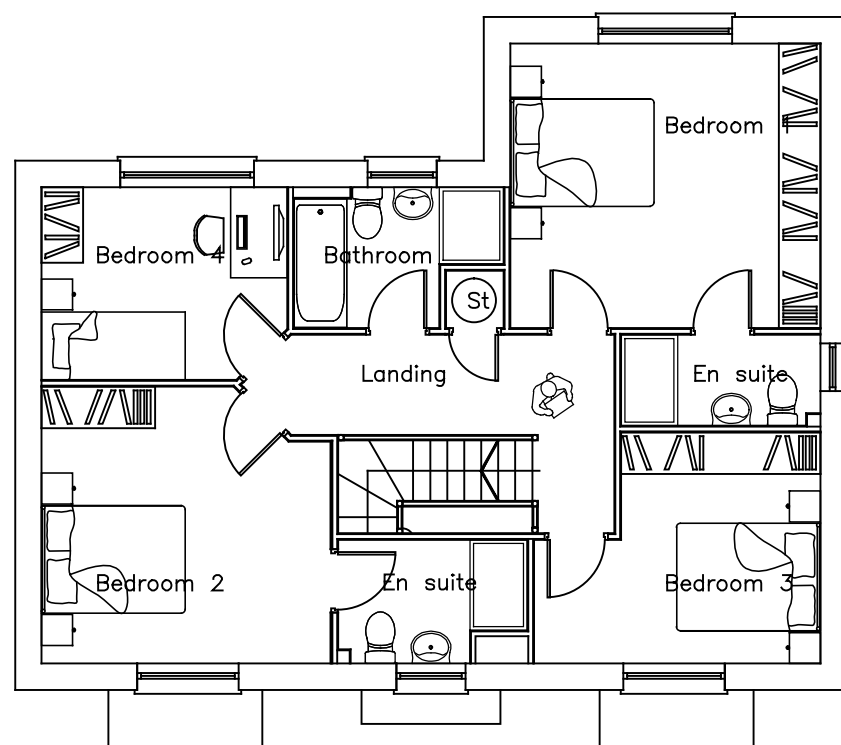

First Floor




Front Elevation




Side Elevation




Rear Elevation

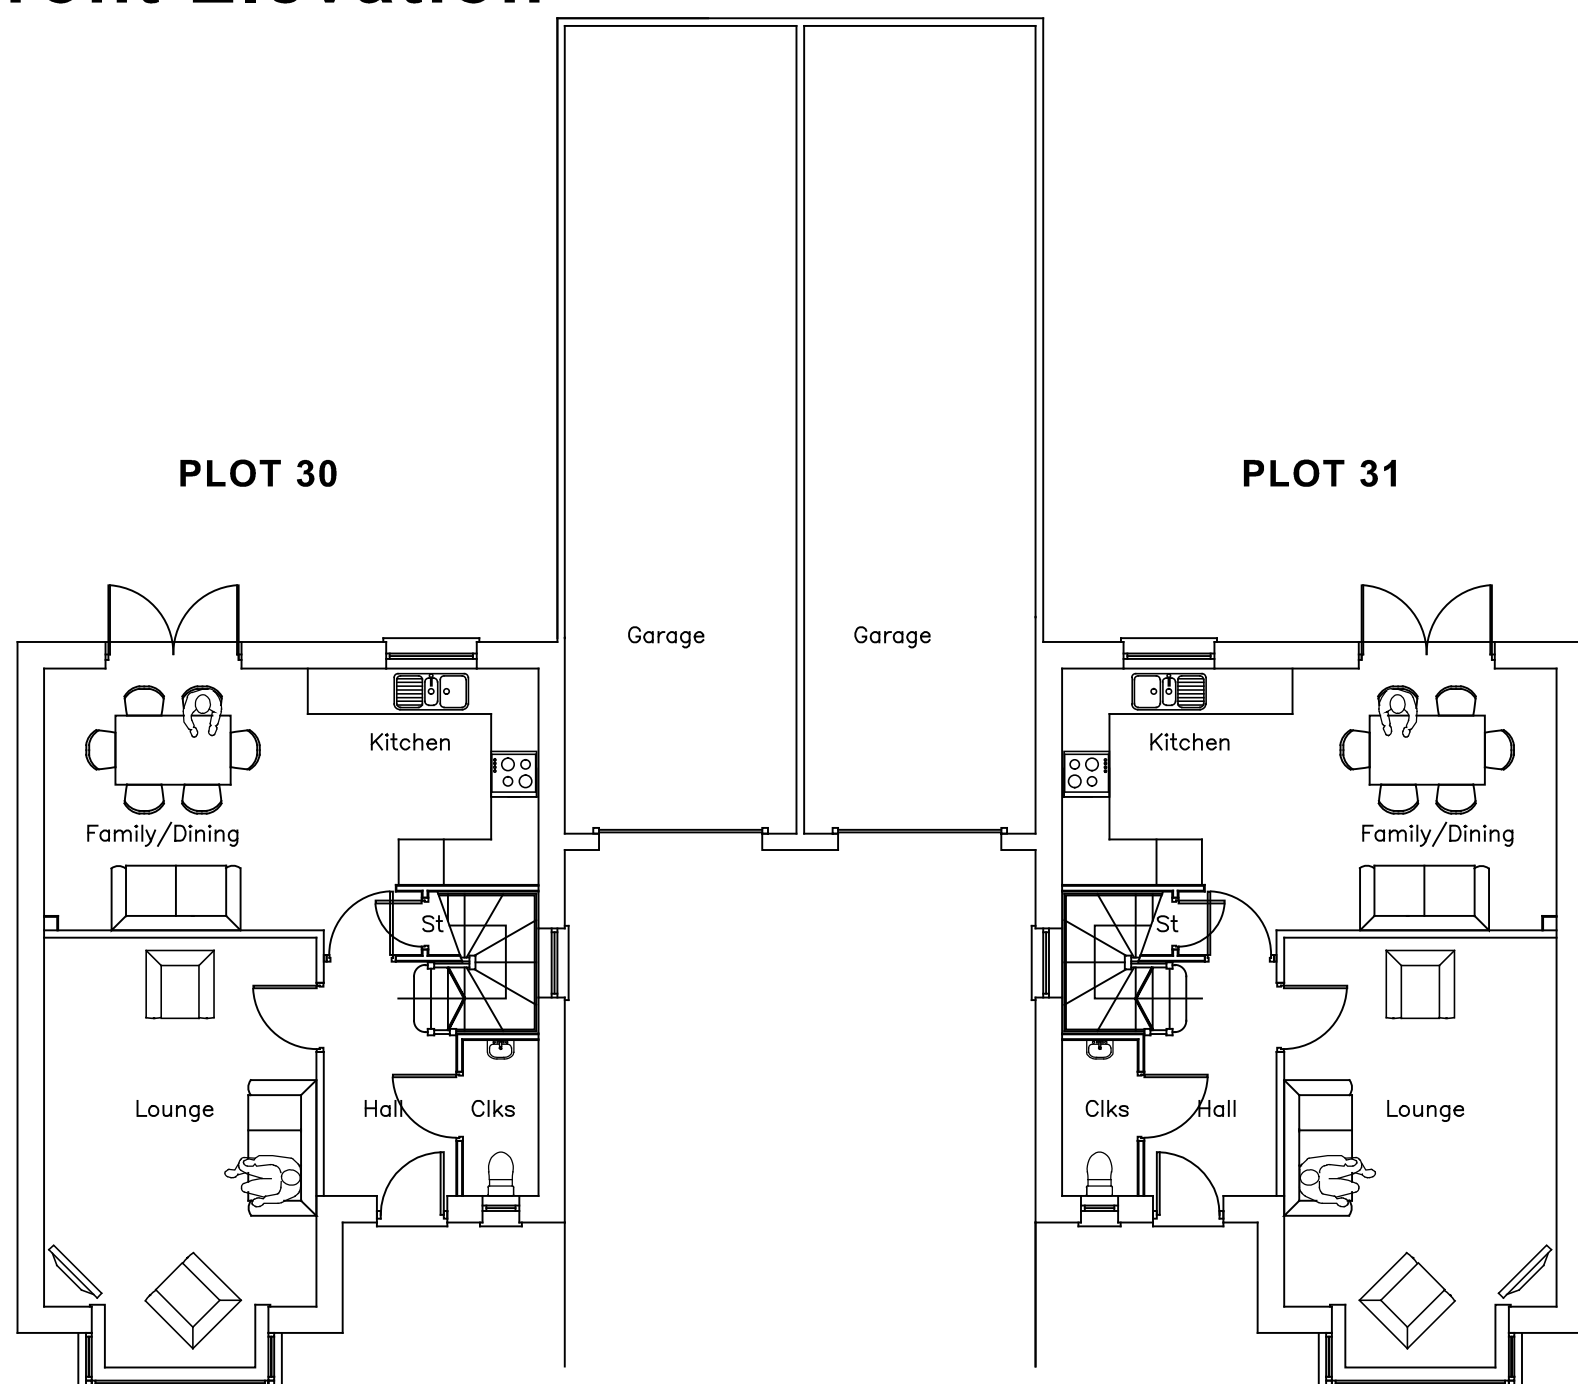

Ground Floor

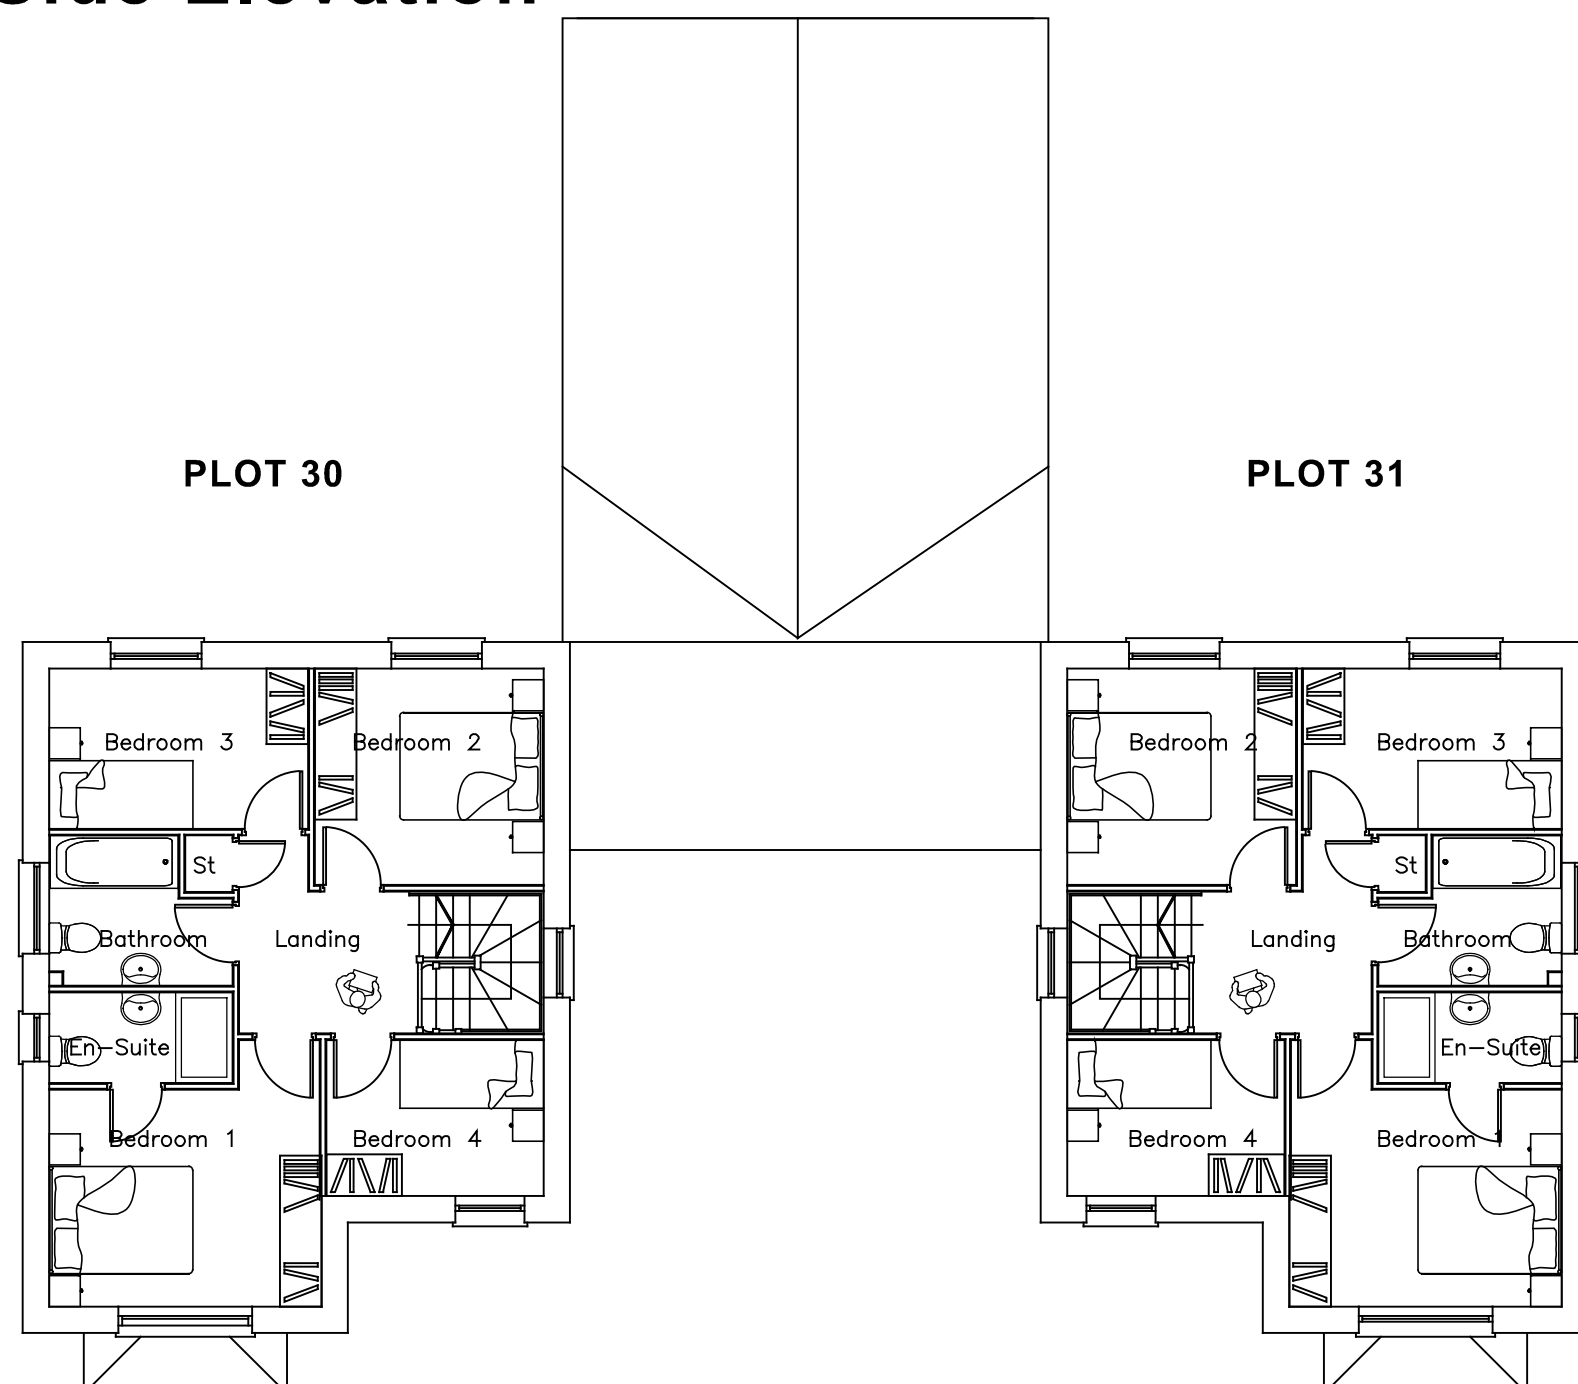

First Floor

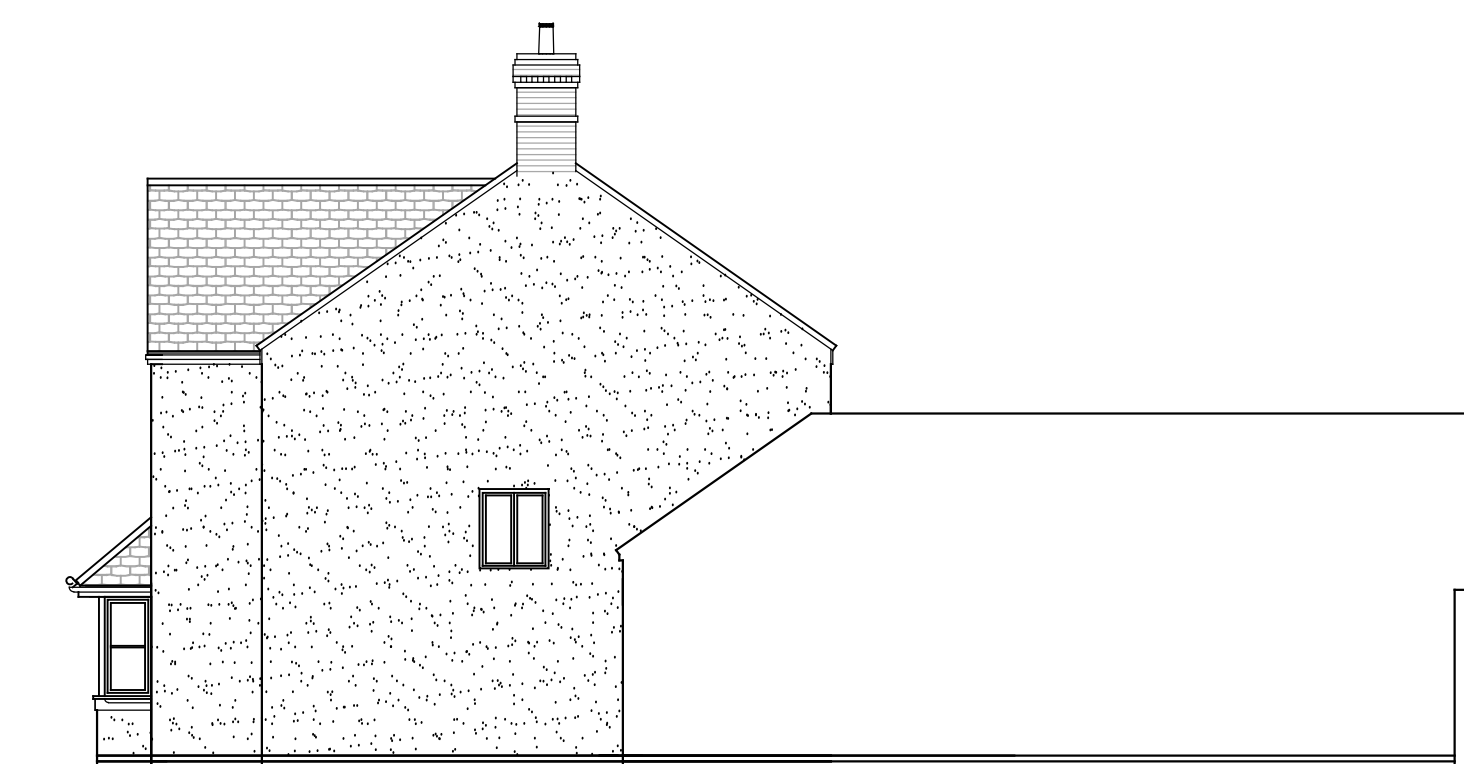

Side Elevation

READ INCONJUNCTION WITH MATERIALS LAYOUT



Plots 16 & 30-31

TREGONY ROAD, PROBUS  
PLANNING DRAWING

Date: Jan 2013 | A1 Scale: 1:100 | Drawn: [Signature]



Wainhomes (South West) Holdings Ltd  
Owlfoot Business Centre Sicklepath  
Okehampton Devon EX20 2PA  
Tel: 01837 84100 Fax: 01837 841019

Drawing No. WAIN/P30\_30-31/A/HT/04C Rev: [Signature]