



PLOT 34




Front Elevation

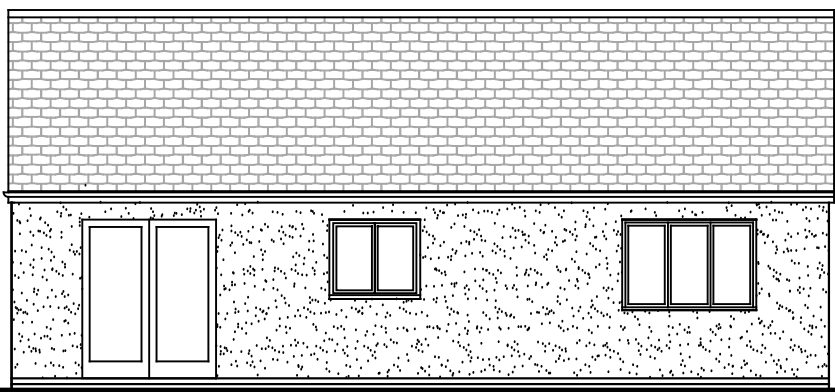


Rear Elevation

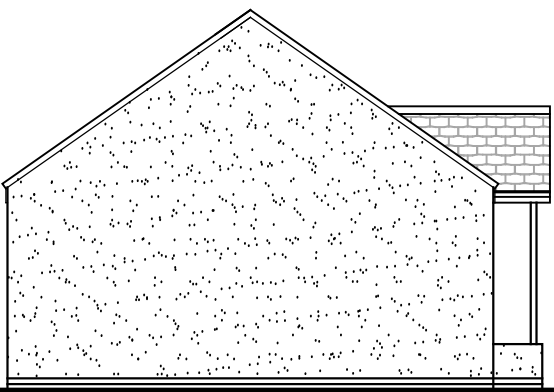

Side Elevation


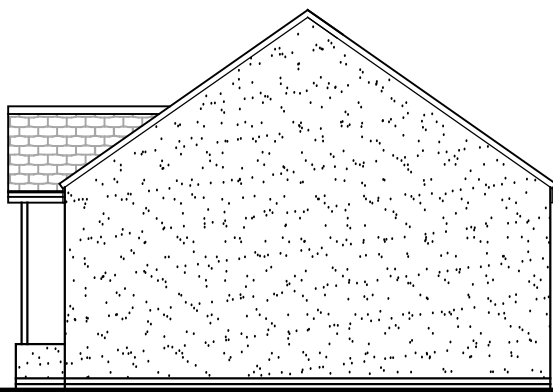


Side Elevation

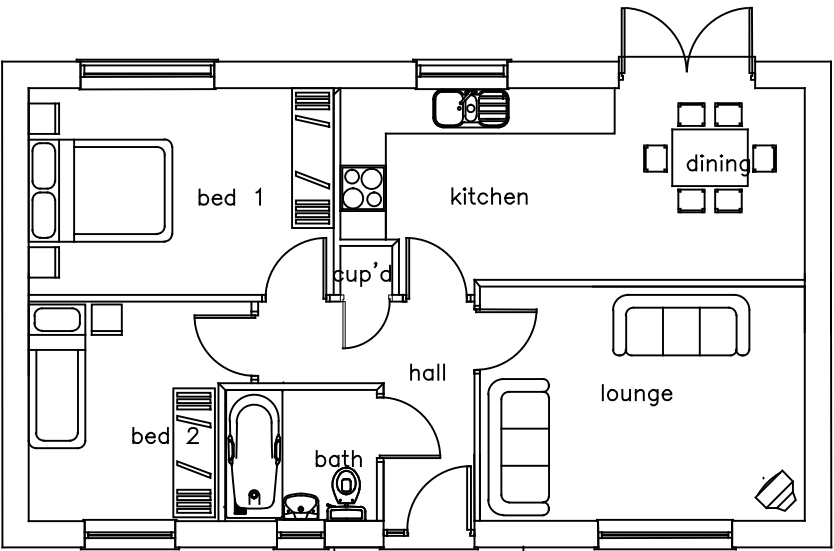

Ground Floor


Do not scale other than for Planning Application purposes.
This drawing and building work depicted are the copyright of Wainhomes(South West) Holdings Ltd and may not be reproduced or amended except by written permission. No liability will be accepted for amendments made by otherpersons.

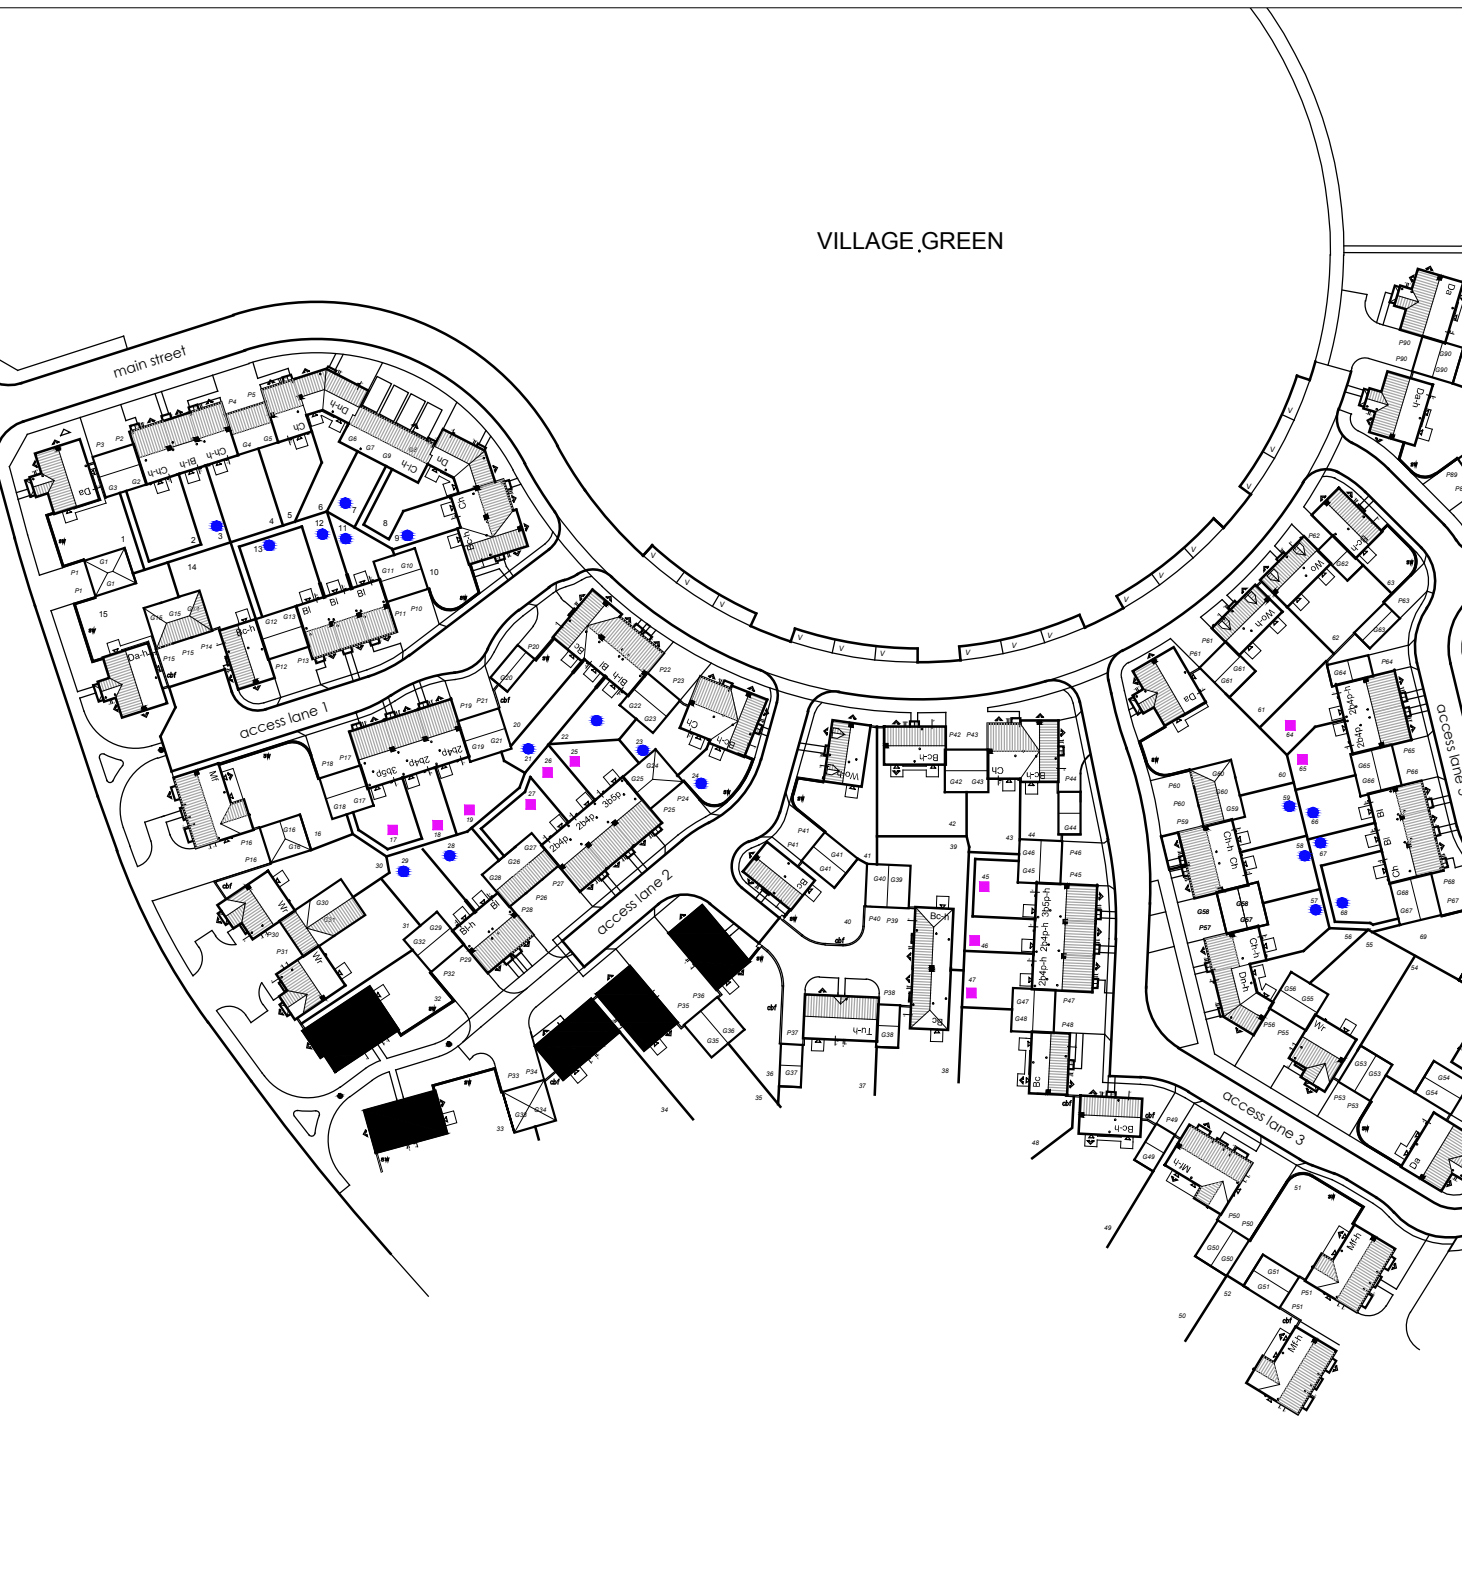 

PLOT 33



Front Elevation

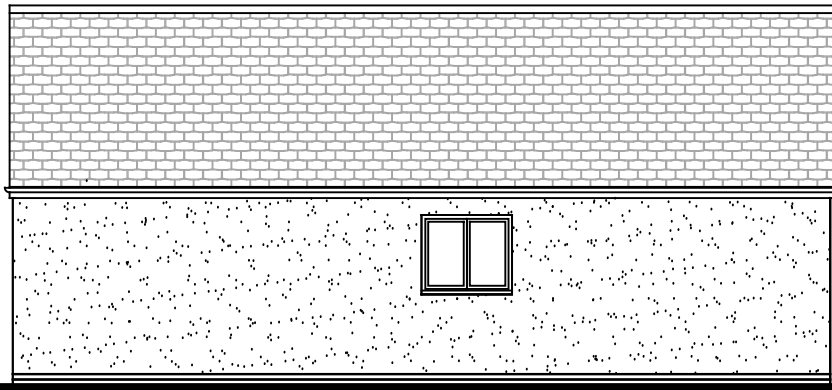


Rear Elevation



Side Elevation



Side Elevation

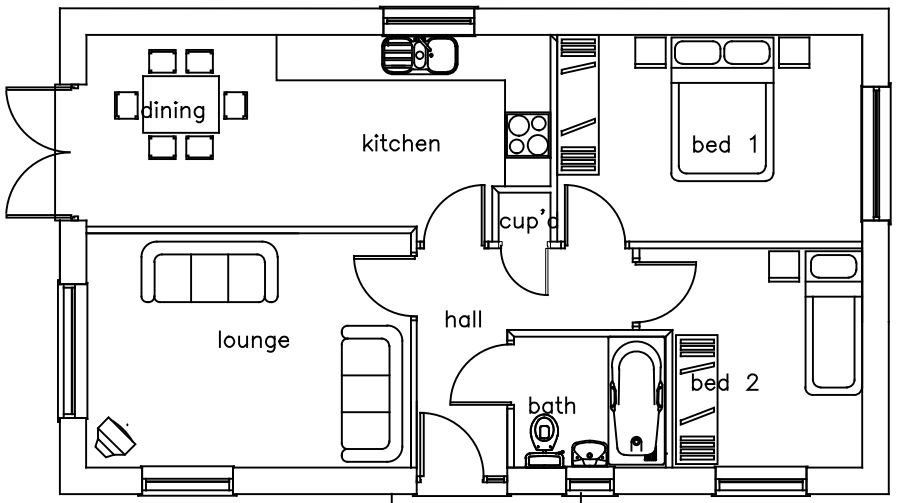


Ground Floor

PLOT 35



Front Elevation

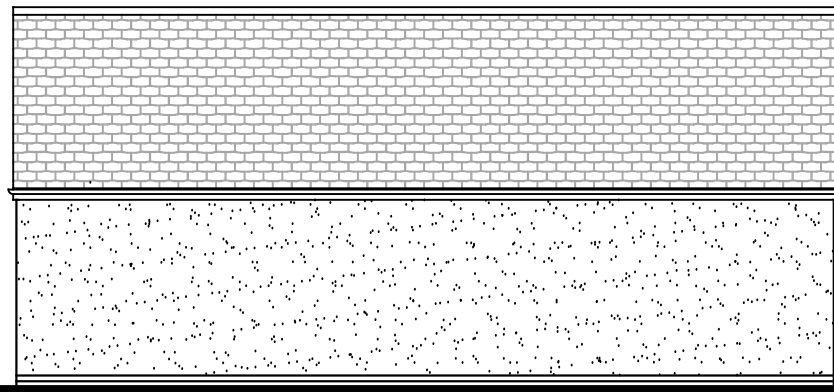


Rear Elevation



Side Elevation



Side Elevation

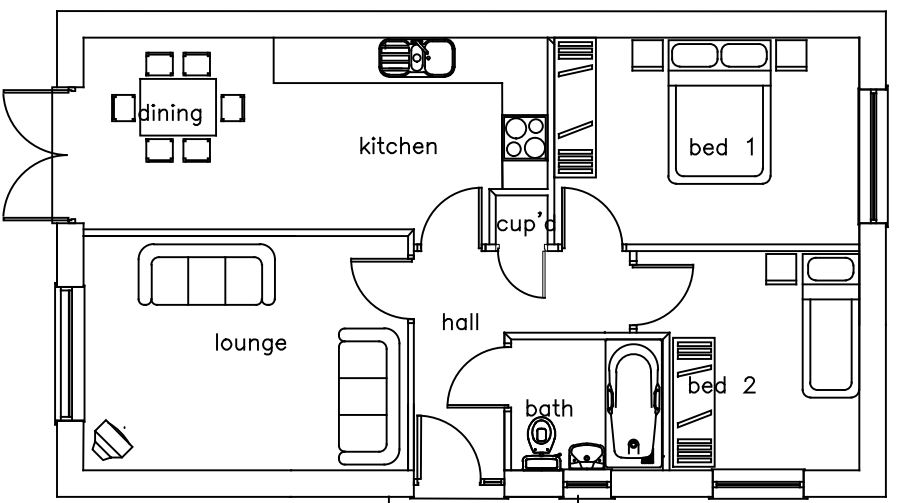


Ground Floor


PLOT 36



Front Elevation

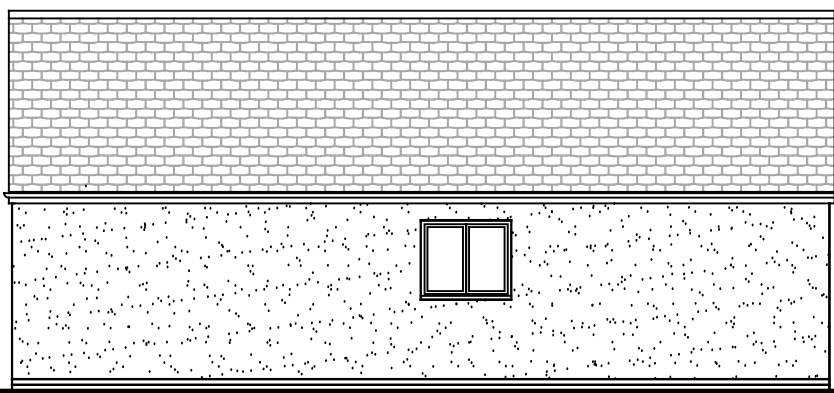


Rear Elevation

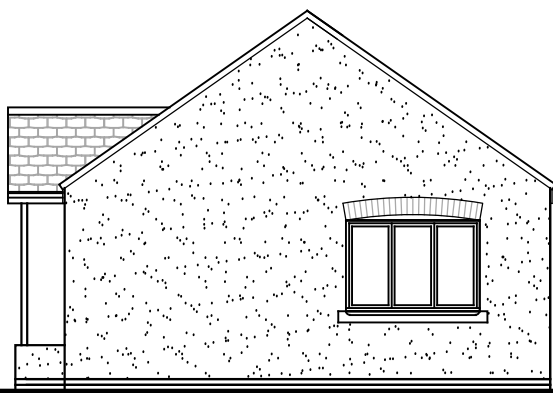

Side Elevation



Side Elevation

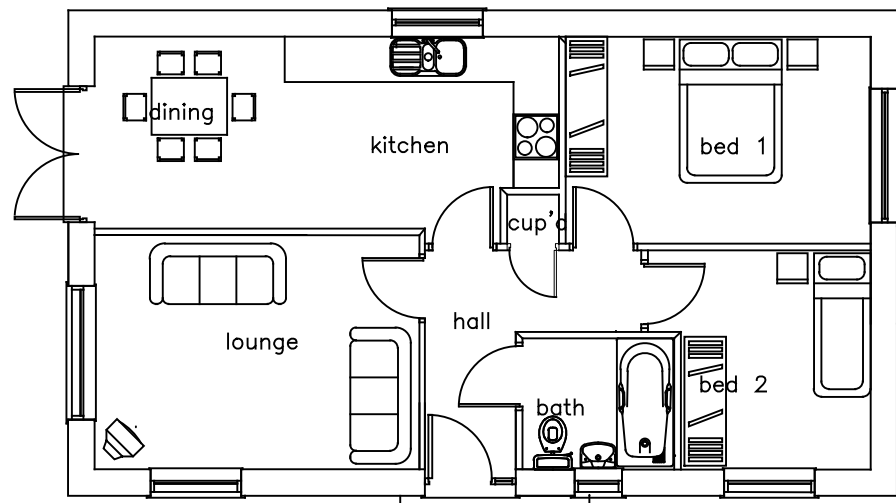

Ground Floor


READ INCONJUNCTION WITH
MATERIALS LAYOUT




PLOT 32



Front Elevation

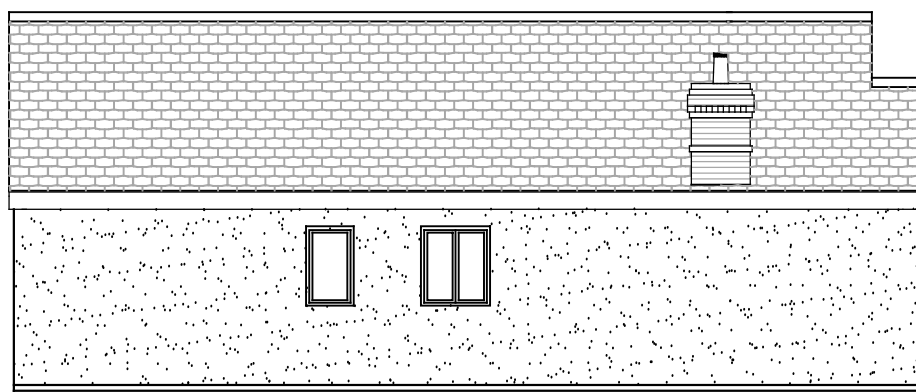

Rear Elevation

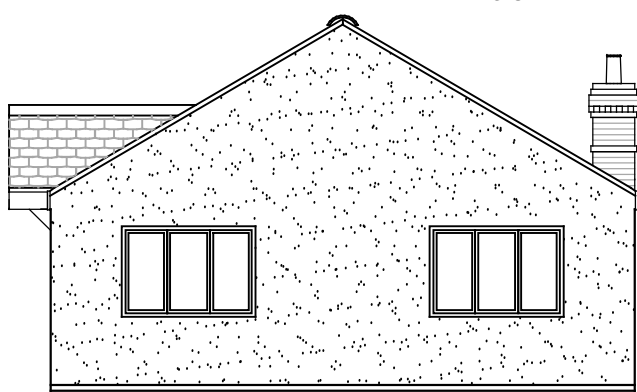


Side Elevation



Side Elevation

DESIGN OF CHIMNEY SHOWN IS INDICATIVE
REFER TO SEPARATE DETAIL

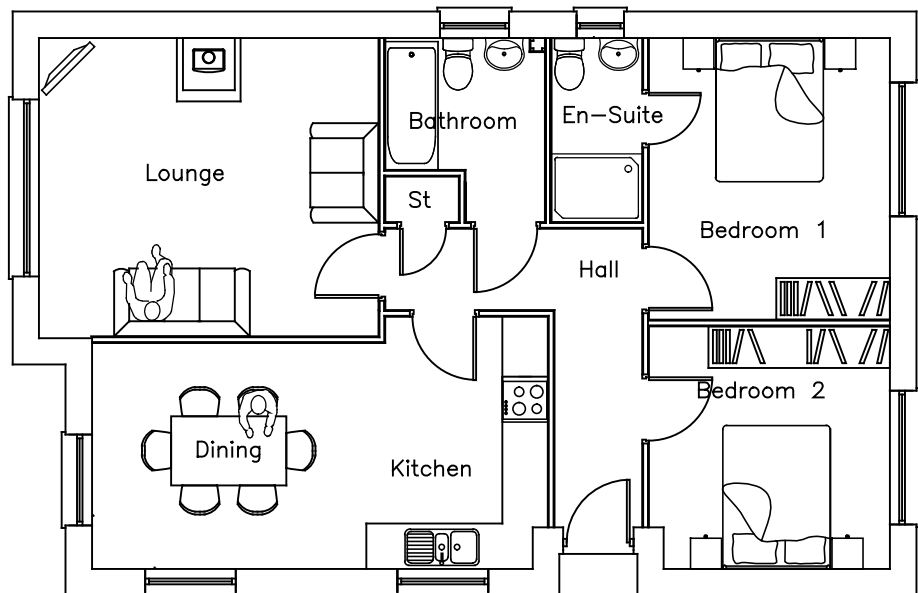

Ground Floor

Plots 32-36

TREGONY ROAD, PROBUS
PLANNING DRAWING

Date: July 2013 | A1 Scale: 1:100 | Drawn:



Wainhomes (South West) Holdings Ltd
Owlisfoot Business Centre Sicklepath
Okehampton Devon EX20 2PA
Tel: 01837 84100 Fax: 01837 841019

Drawing No. WAIN/P32-36/A/HT/22C Rev: