




Do not scale other than for Planning Application purposes.
This drawing and building work depicted are the copyright of Wainhomes(South West) Holdings Ltd and may not be reproduced or amended except by written permission. No liability will be accepted for amendments made by otherpersons.

 


Front Elevation
PLOT 37

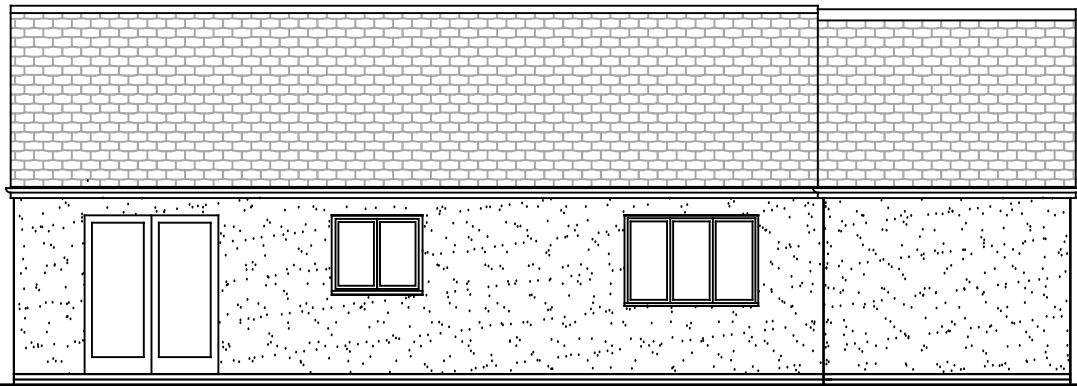


Rear Elevation

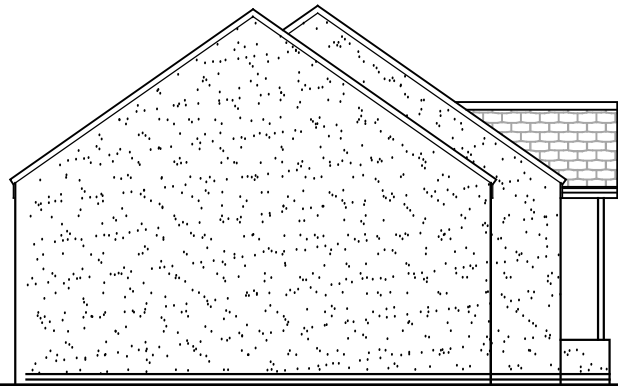



Side Elevation

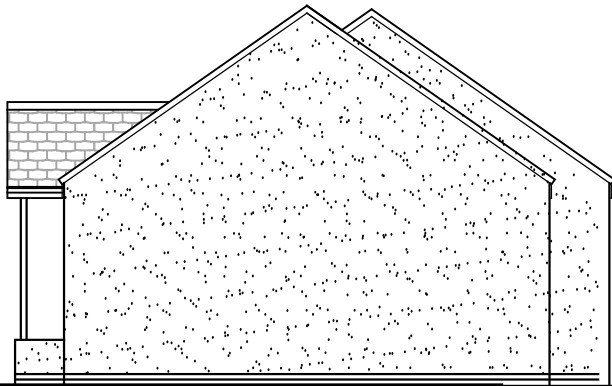

Side Elevation

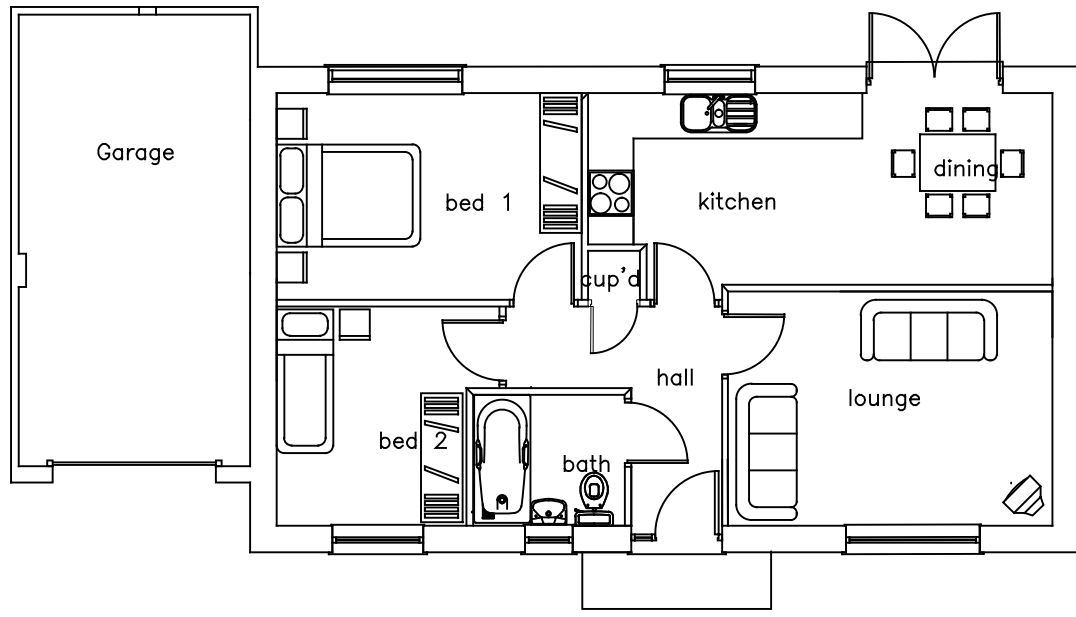


Ground Floor

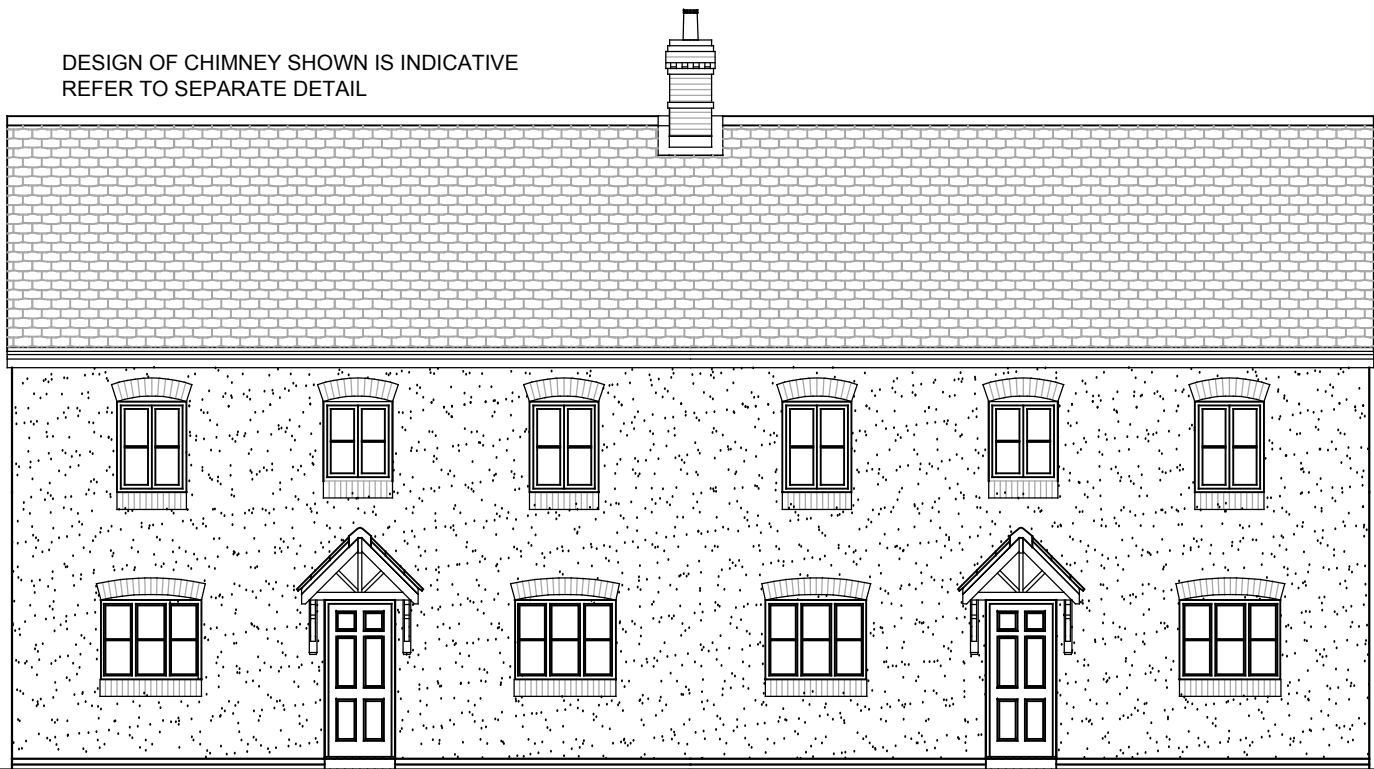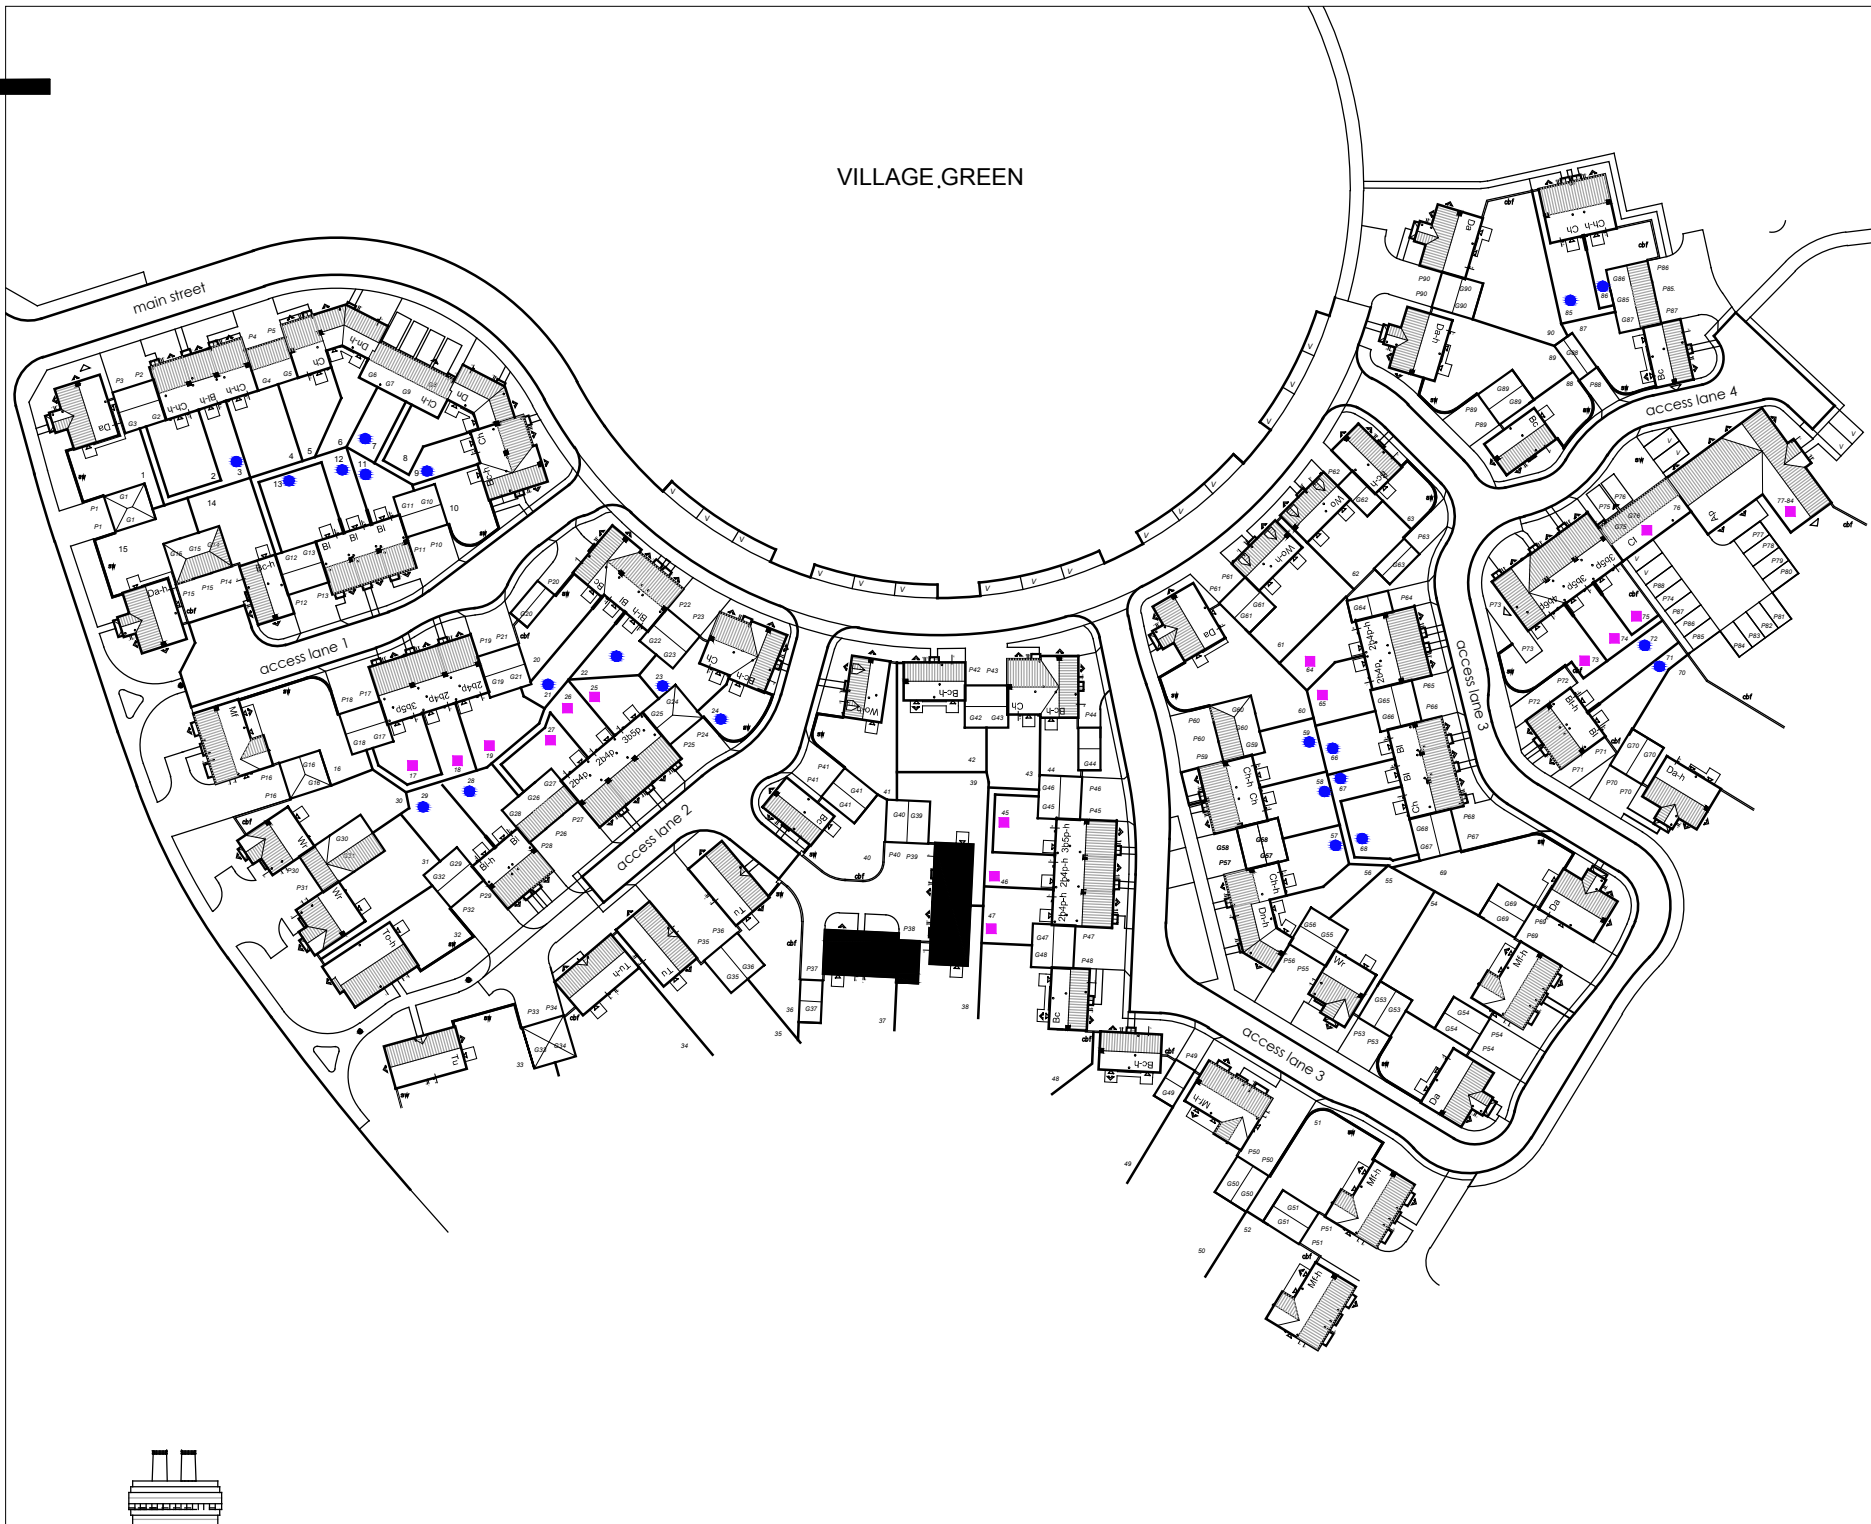

Front Elevation




Side Elevation

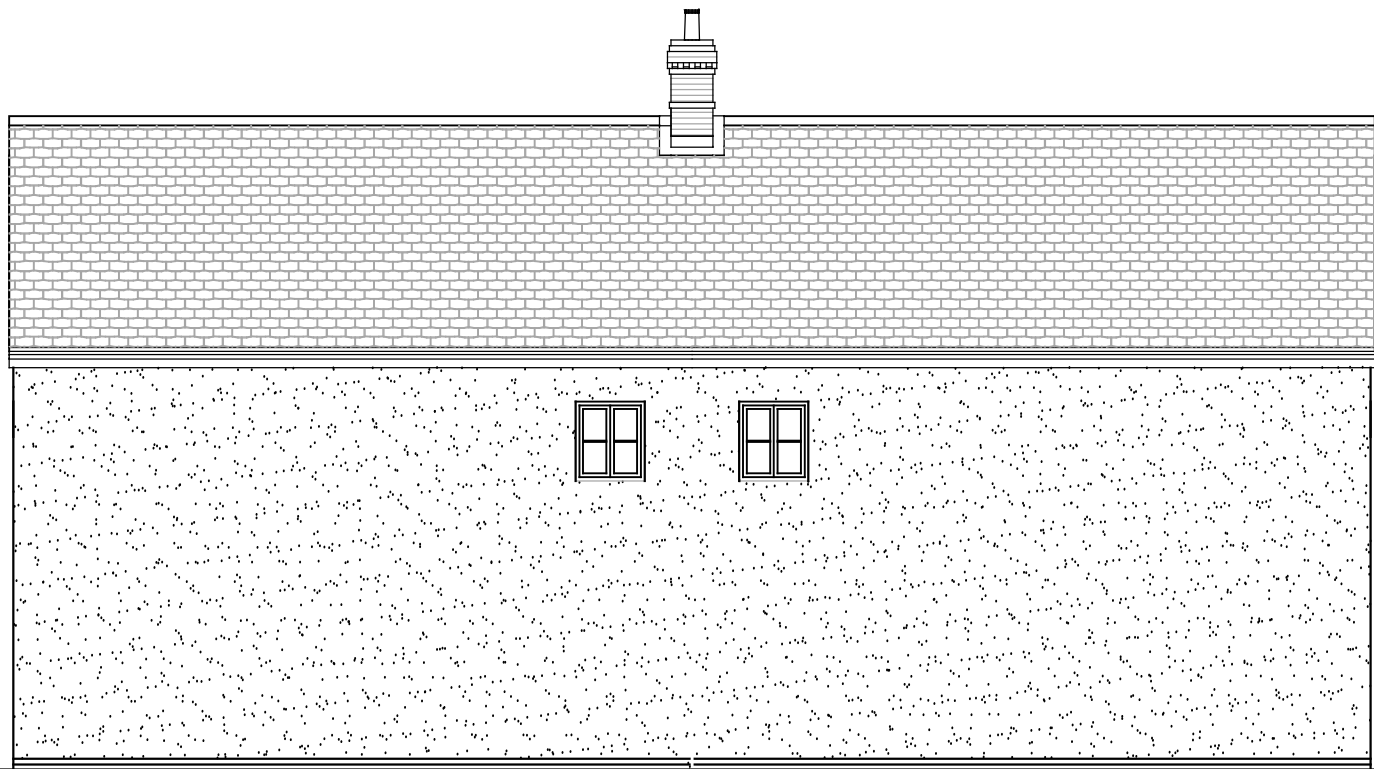


Rear Elevation



Side Elevation

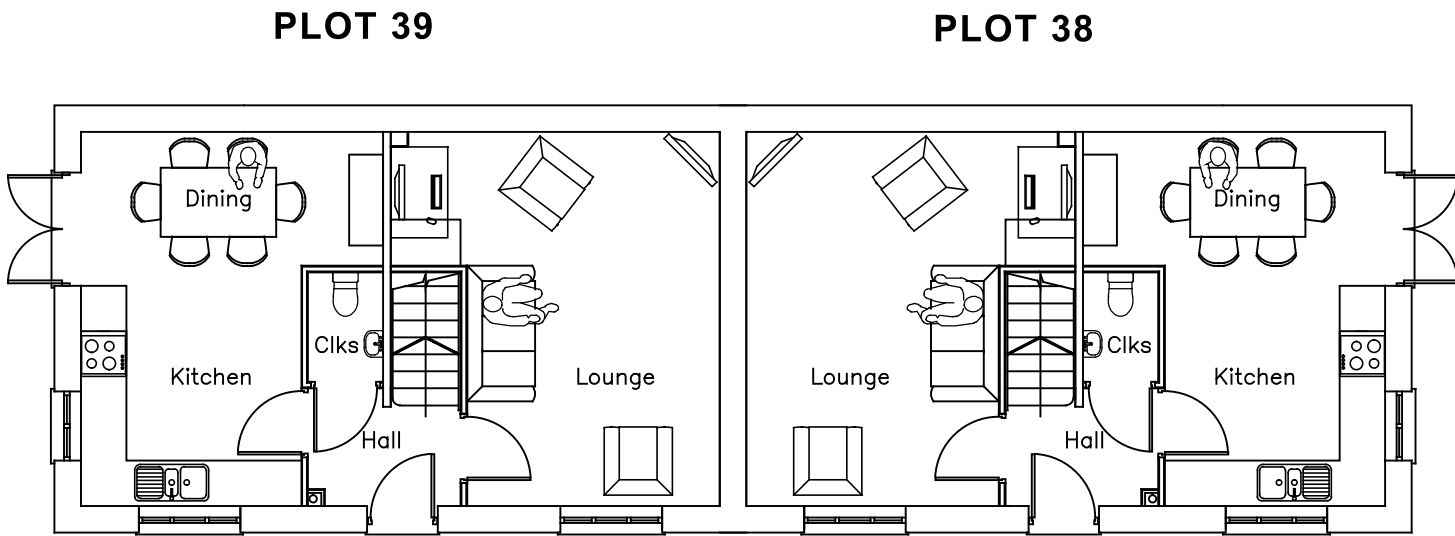

Ground Floor

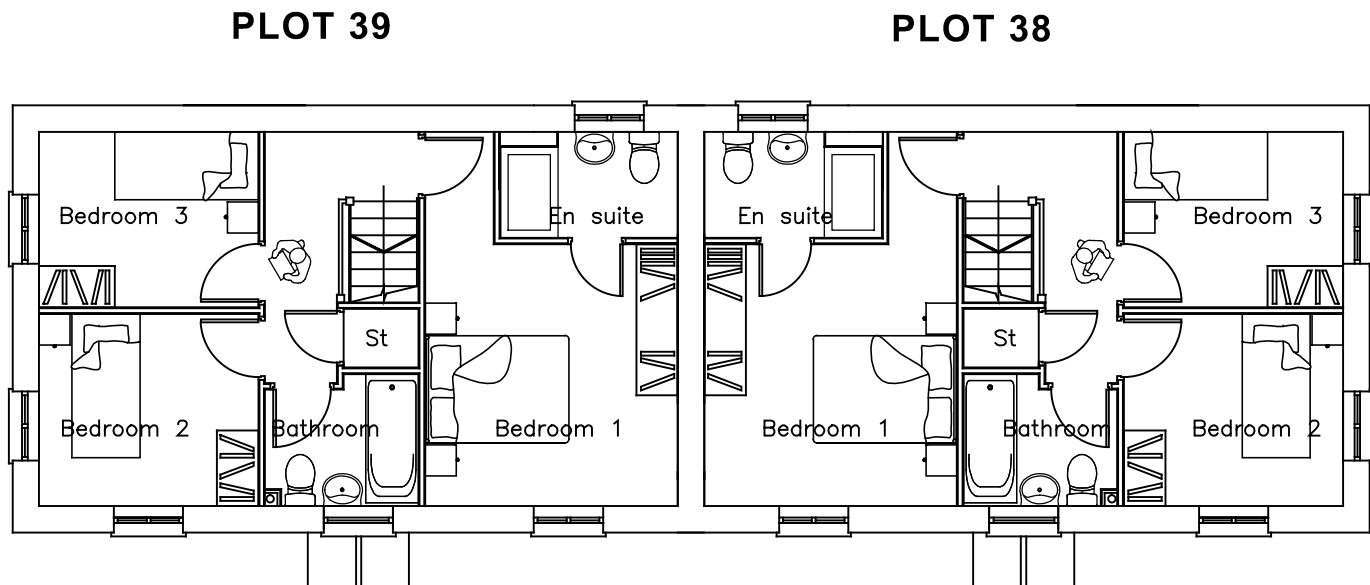

First Floor

READ INCONJUNCTION WITH
MATERIALS LAYOUT



Plots 37, 38 & 39

TREGONY ROAD, PROBOS
PLANNING DRAWING

Date: July 2013 | A1 Scale: 1:100 | Drawn:



Drawing No. WAIN/P37_38-39/A/HT/21C Rev: