

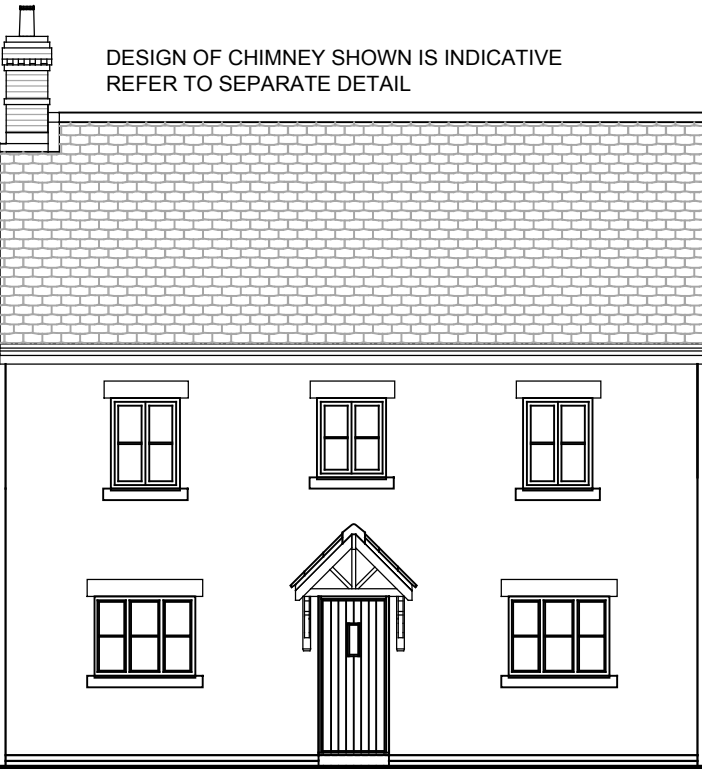



Do not scale other than for Planning Application purposes.  
This drawing and building work depicted are the copyright of Wainhomes(South West) Holdings Ltd and may not be reproduced or amended except by written permission. No liability will be accepted for amendments made by otherpersons.

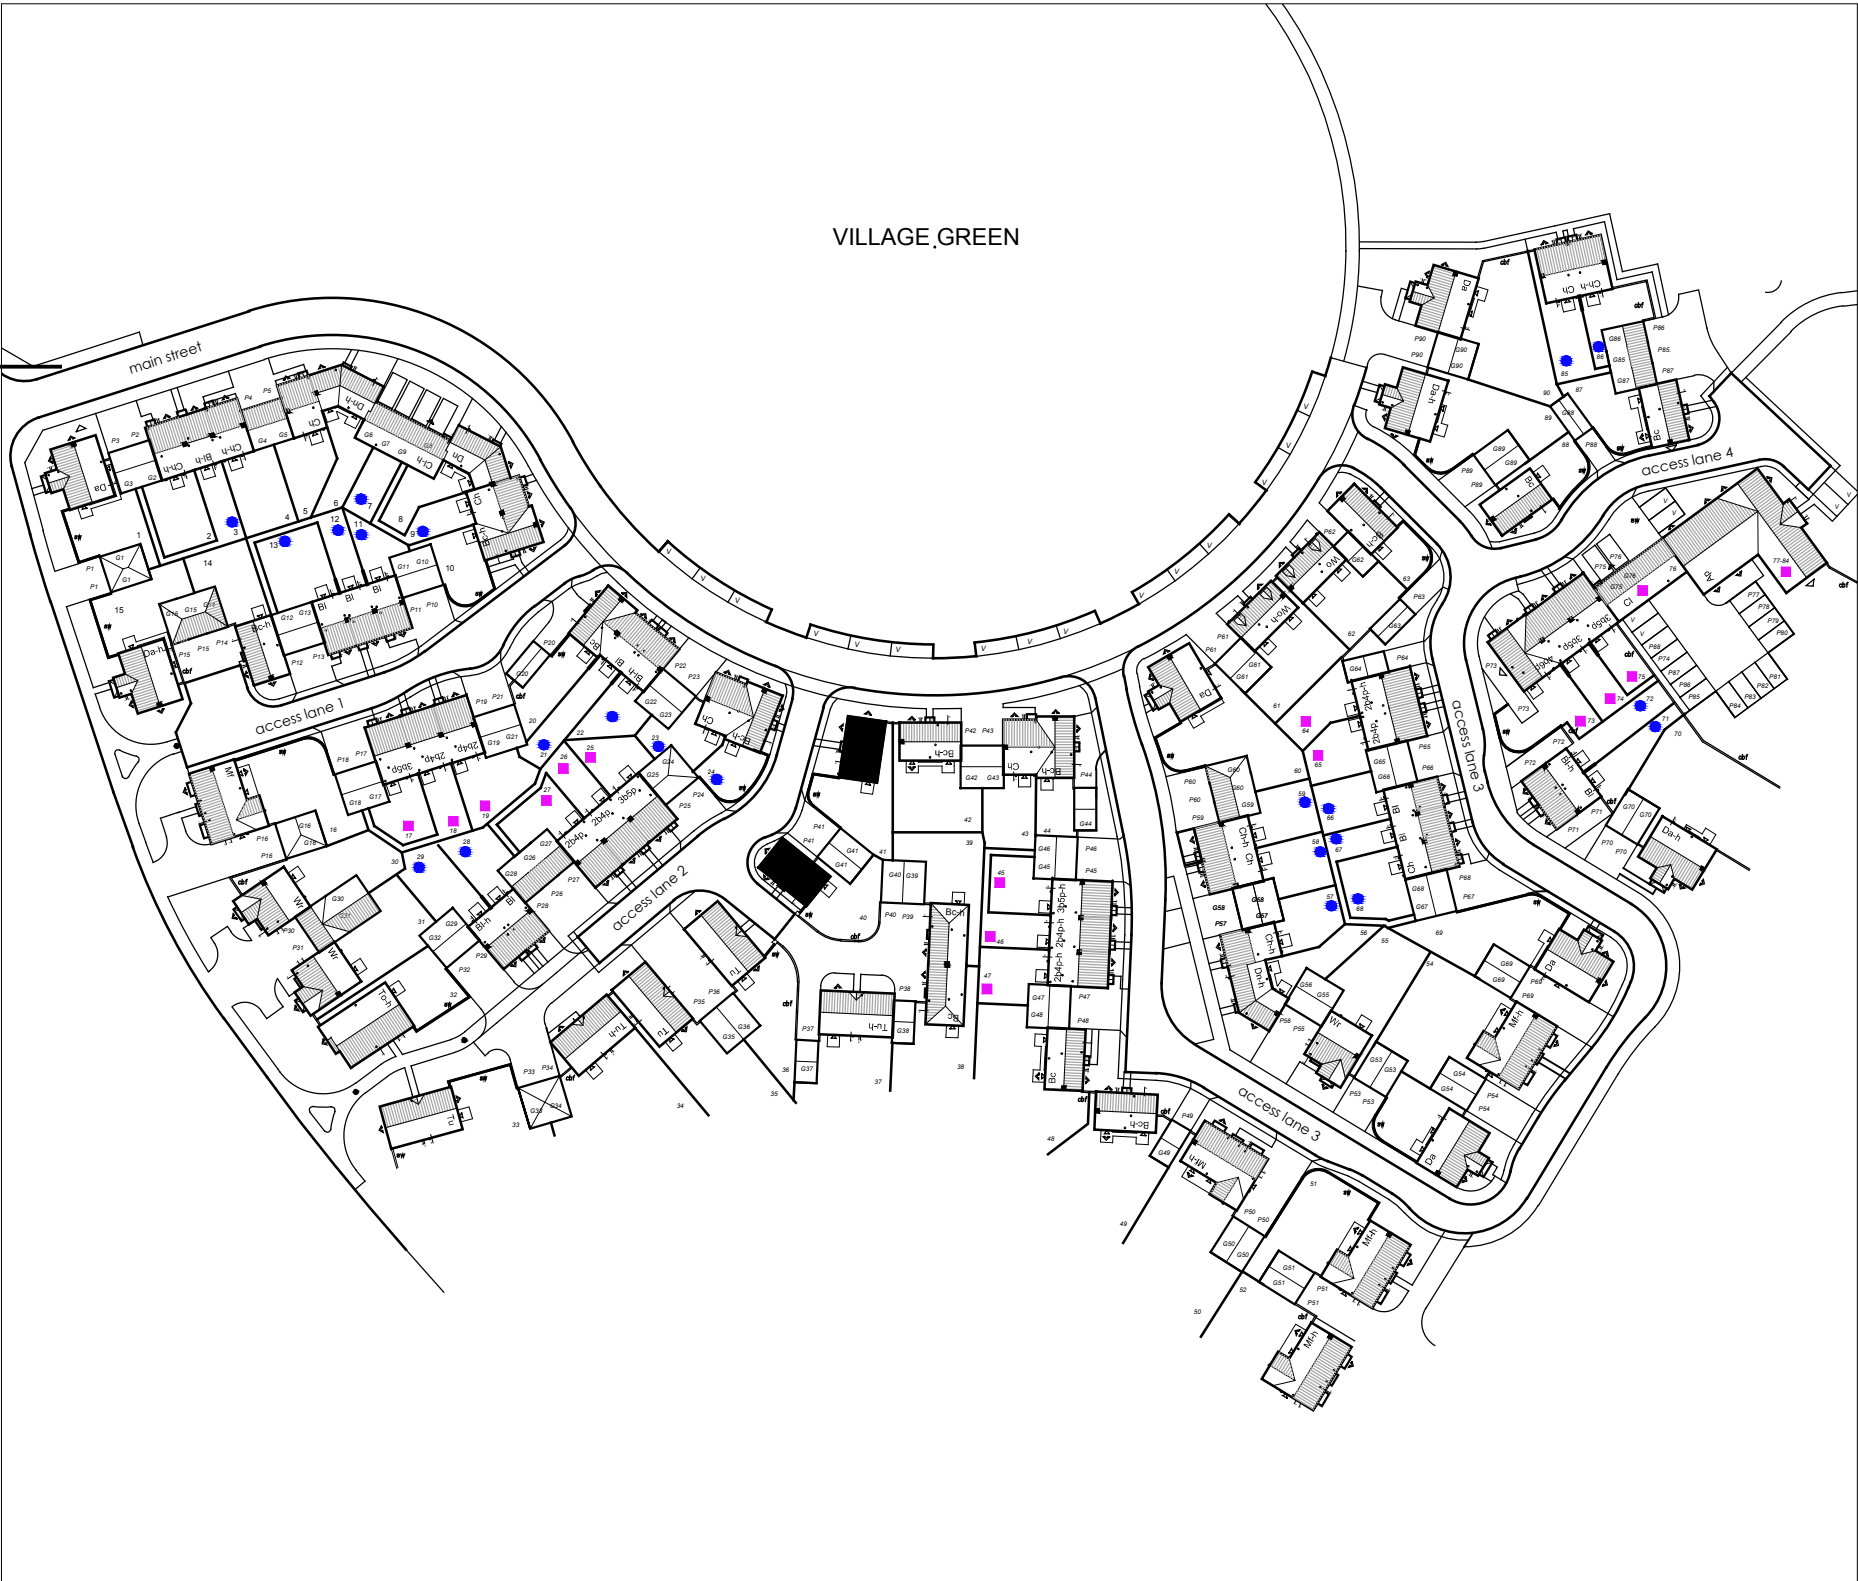

Front Elevation  
PLOT 40

 


Rear Elevation

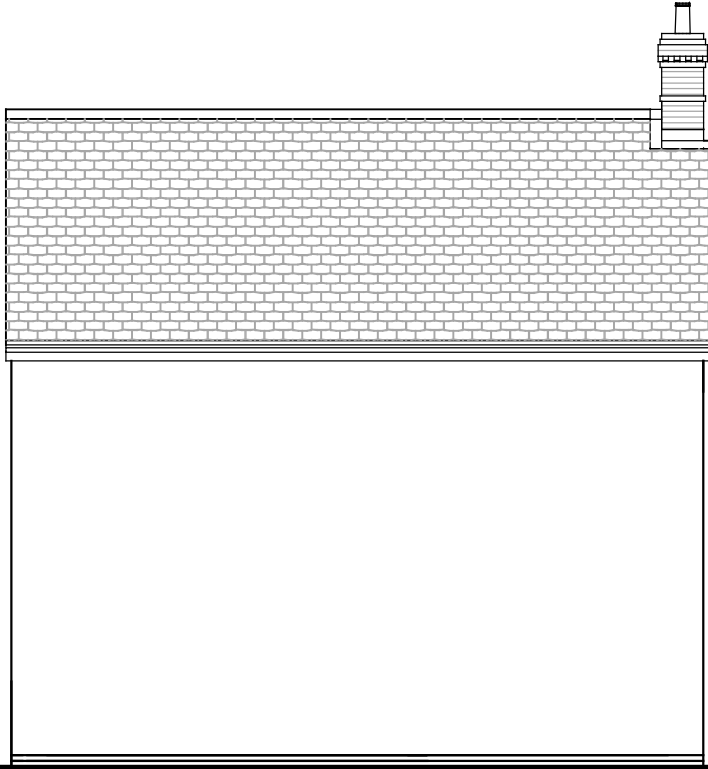


Side Elevation




Side Elevation

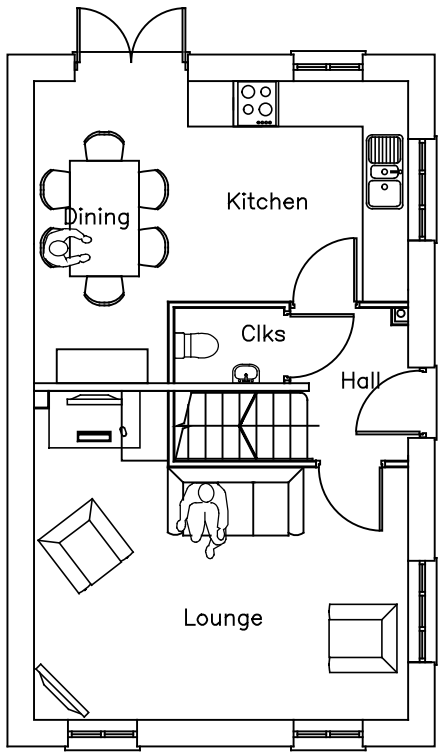


Ground Floor

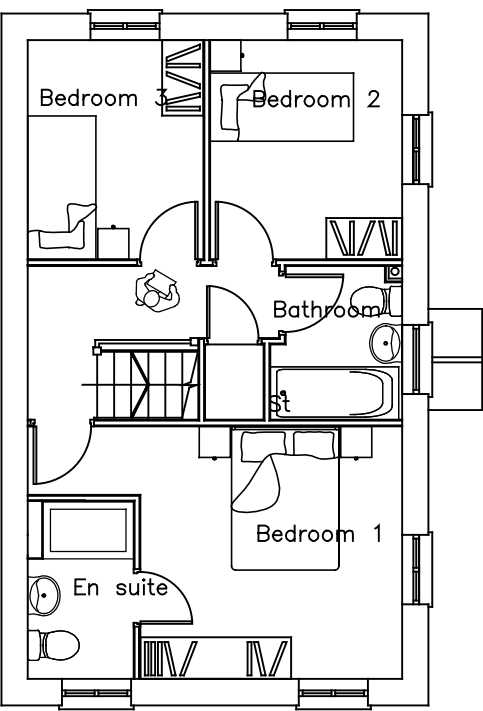

First Floor

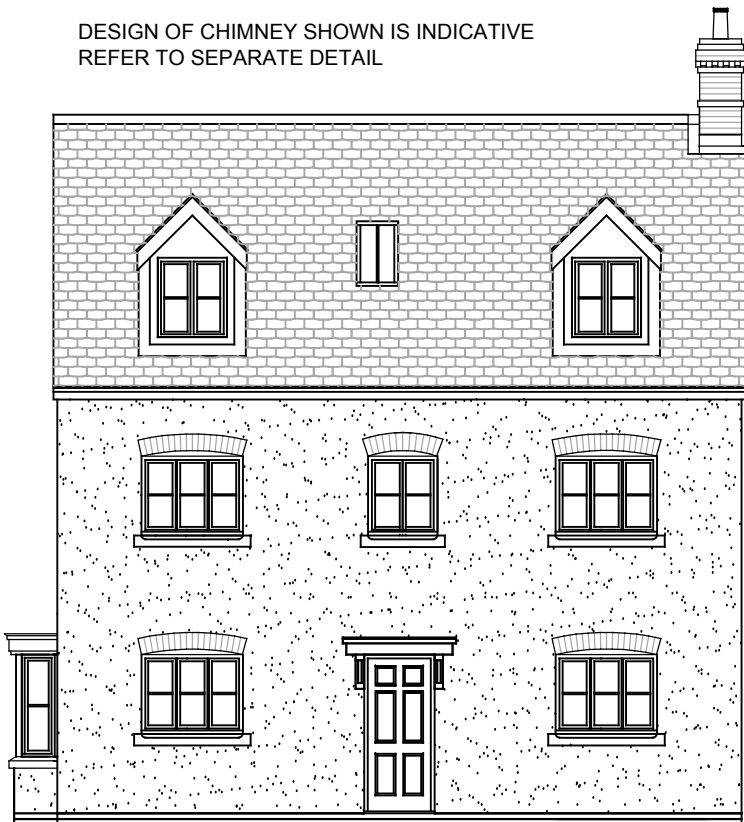

Front Elevation  
PLOT 41

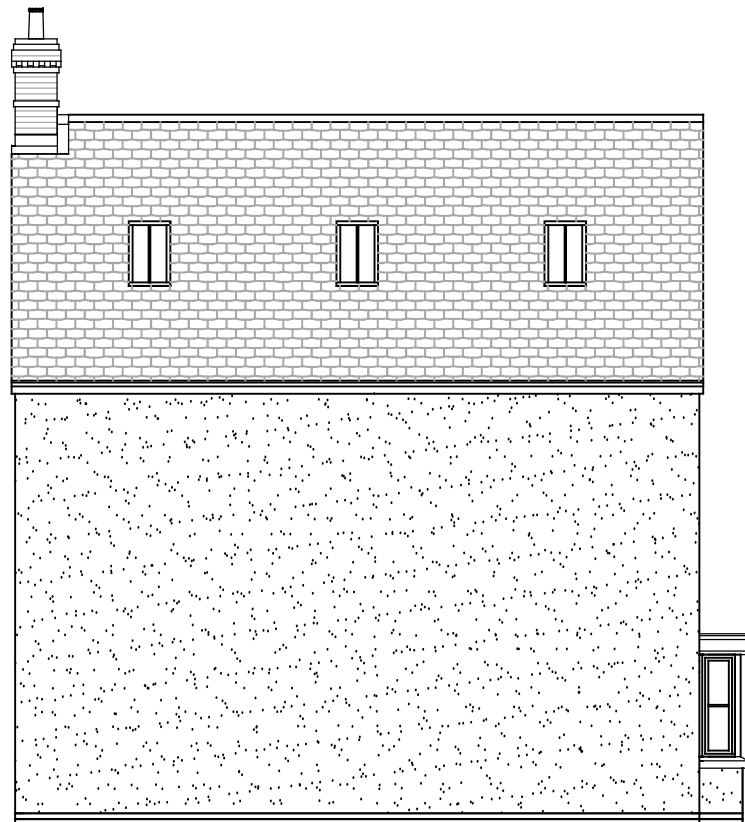

Rear Elevation




Side Elevation




Side Elevation


READ INCONJUNCTION WITH  
MATERIALS LAYOUT

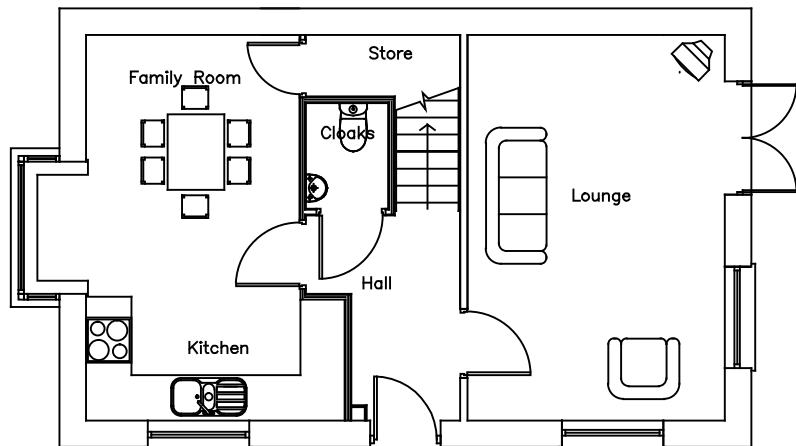

Ground Floor

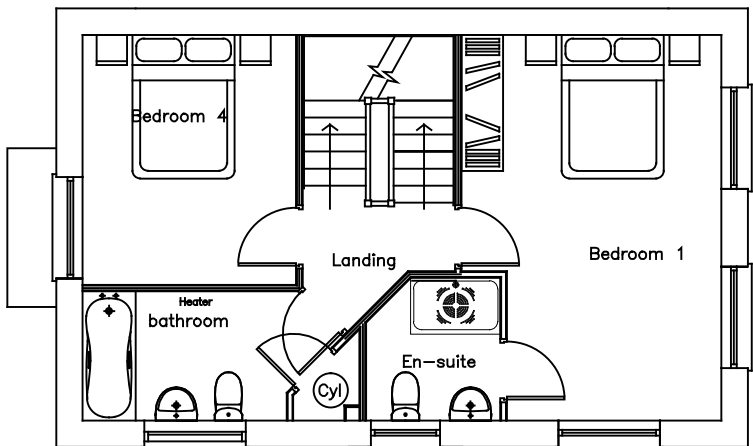

First Floor

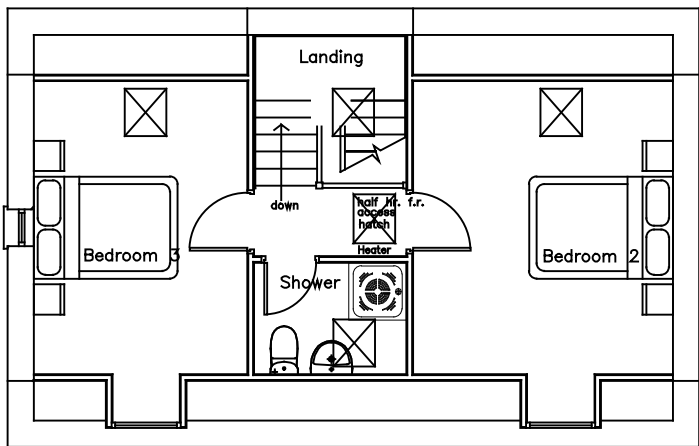

Second Floor

 Planning 2 Detail Ltd  
Blythe Valley Innovation Centre,  
Central Boulevard, Solihull,  
West Midlands, B90 8AJ  
Tel. 0121 506 9340  
enquiries@planning2detail.com

Plots 40 & 41

TREGONY ROAD, PROBUS  
PLANNING DRAWING

Date: Jan 2013 | A1 Scale: 1:100 | Drawn:

  
**WAINHOMES**  
Wainhomes (South West) Holdings Ltd  
Owlisfoot Business Centre Sicklepath  
Okehampton Devon EX20 2PA  
Tel: 01837 84100 Fax: 01837 841019

Drawing No. WAIN/P40\_41/A/HT/08C Rev: