


Front Elevation



Rear Elevation



Front Elevation (plot 44)

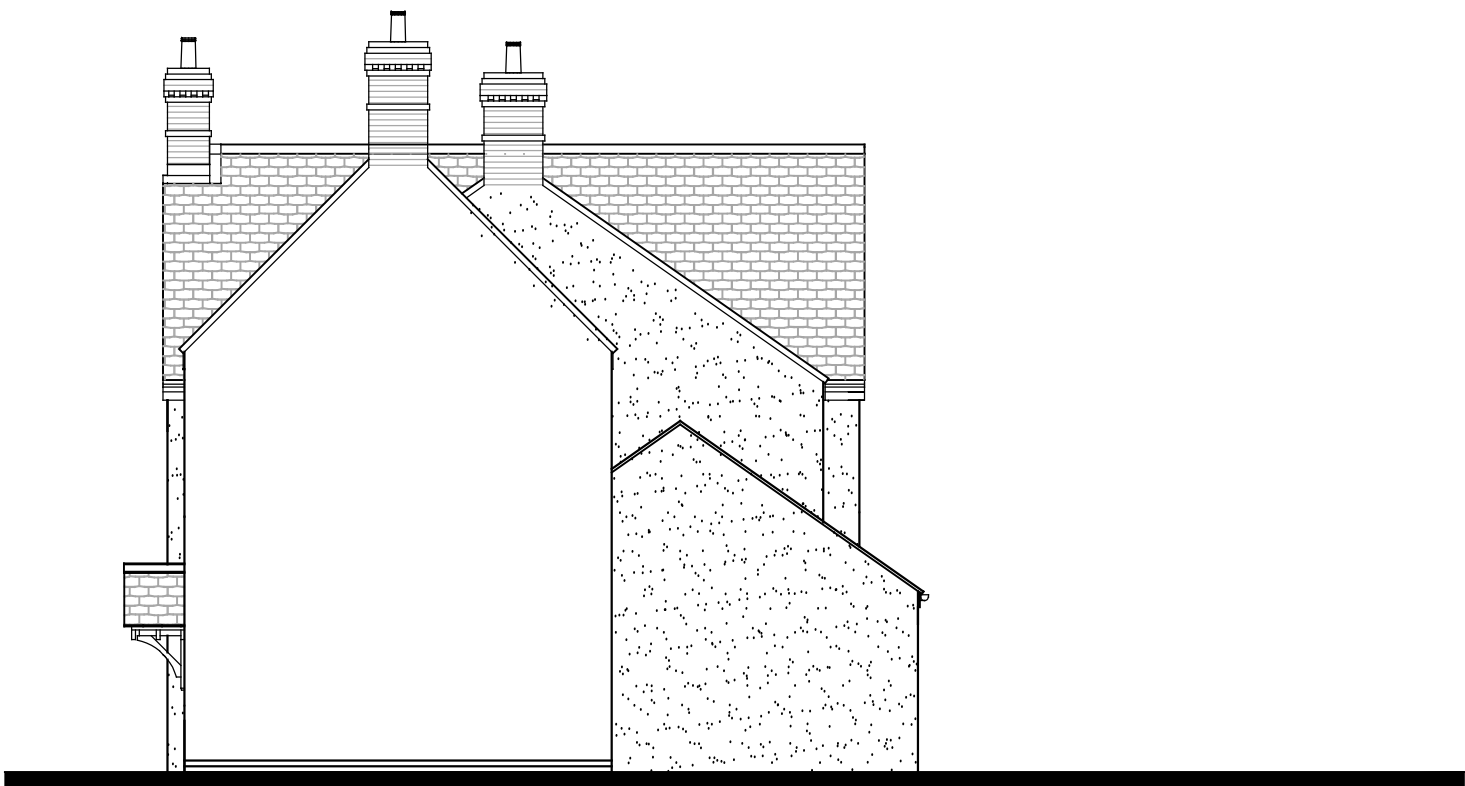


Side Elevation

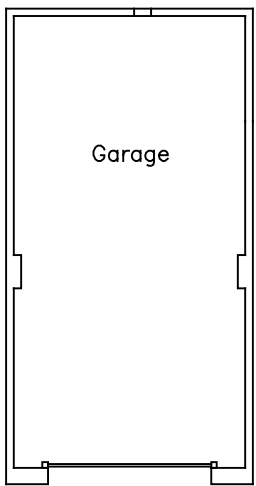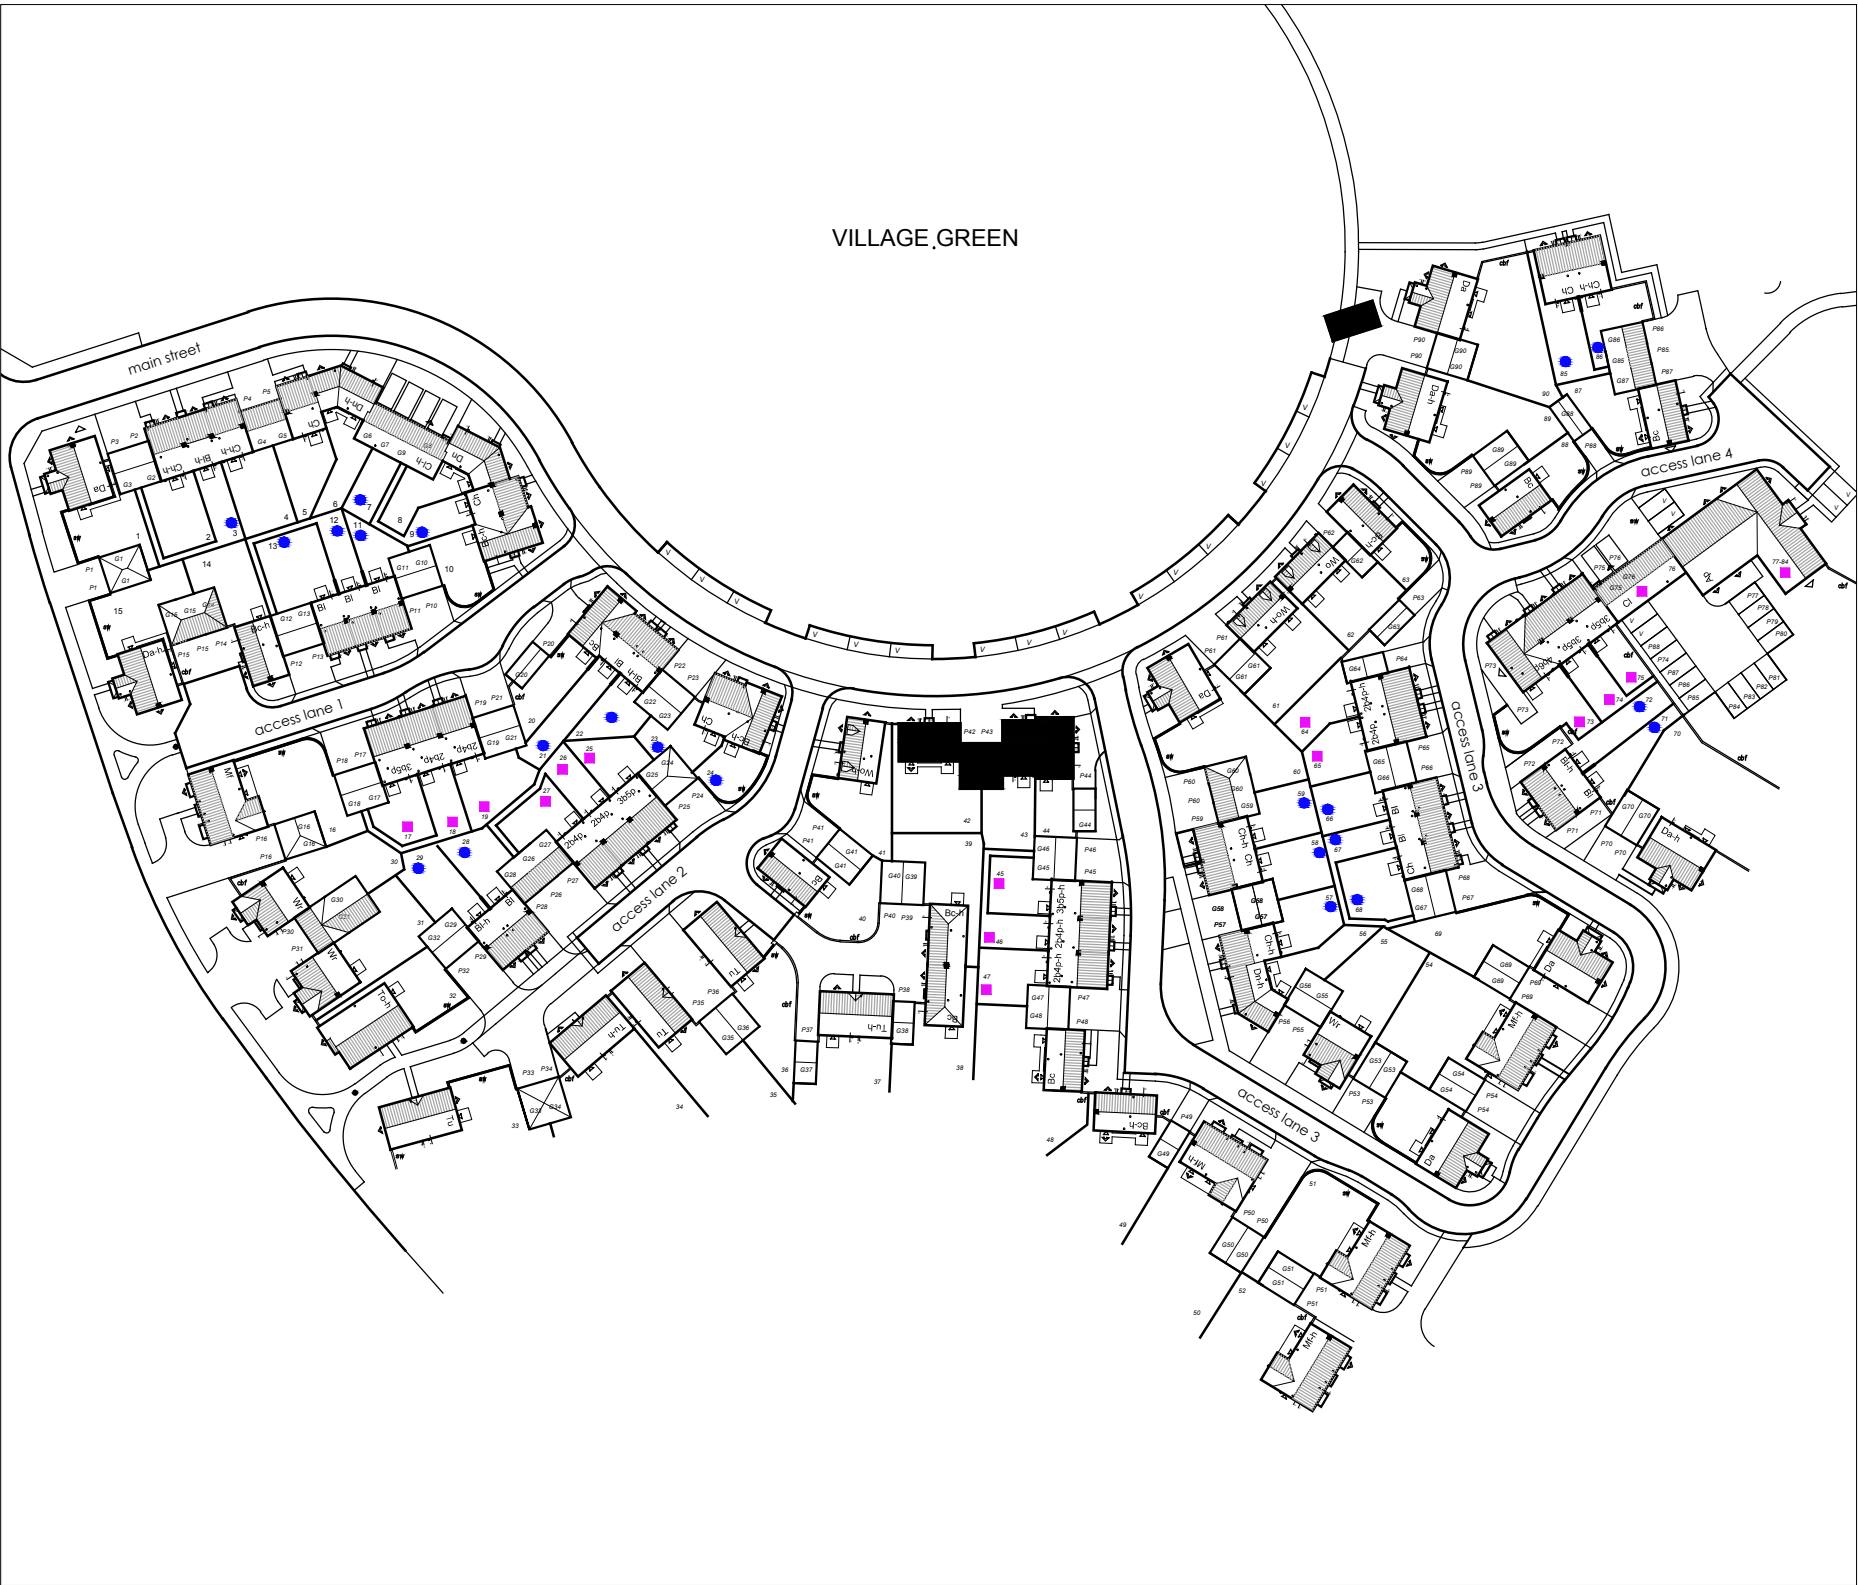

PLOT 44

PLOT 43


PLOT 42

 


PLOT 44

PLOT 43

PLOT 42

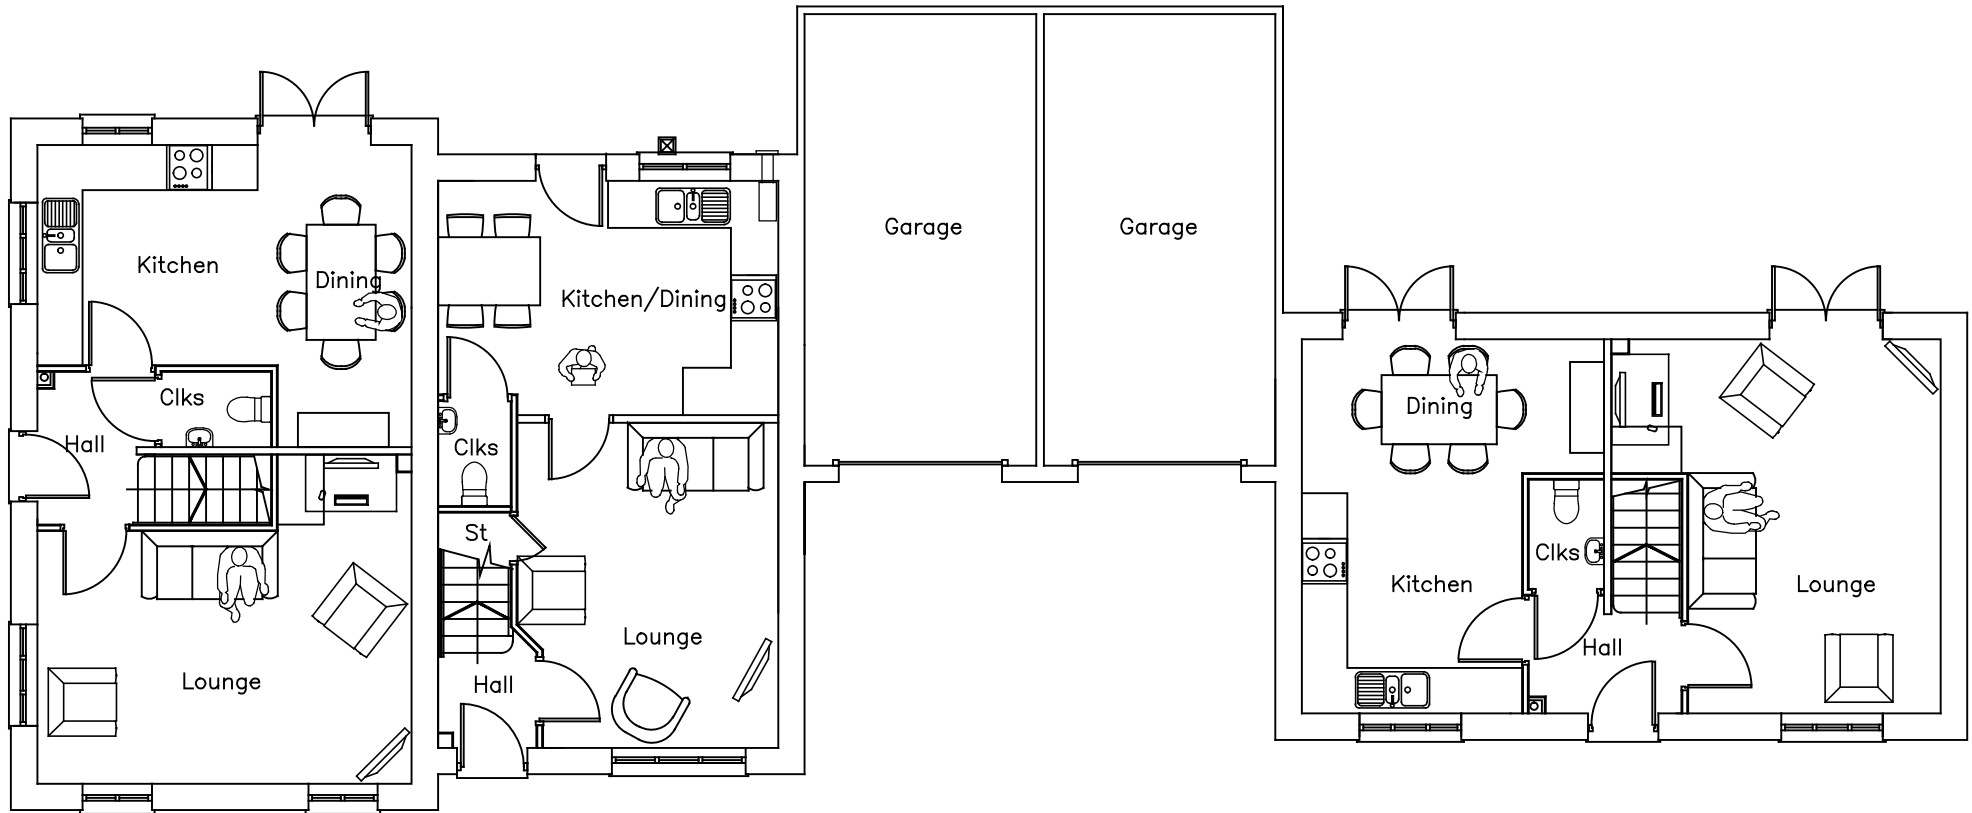

Ground Floor

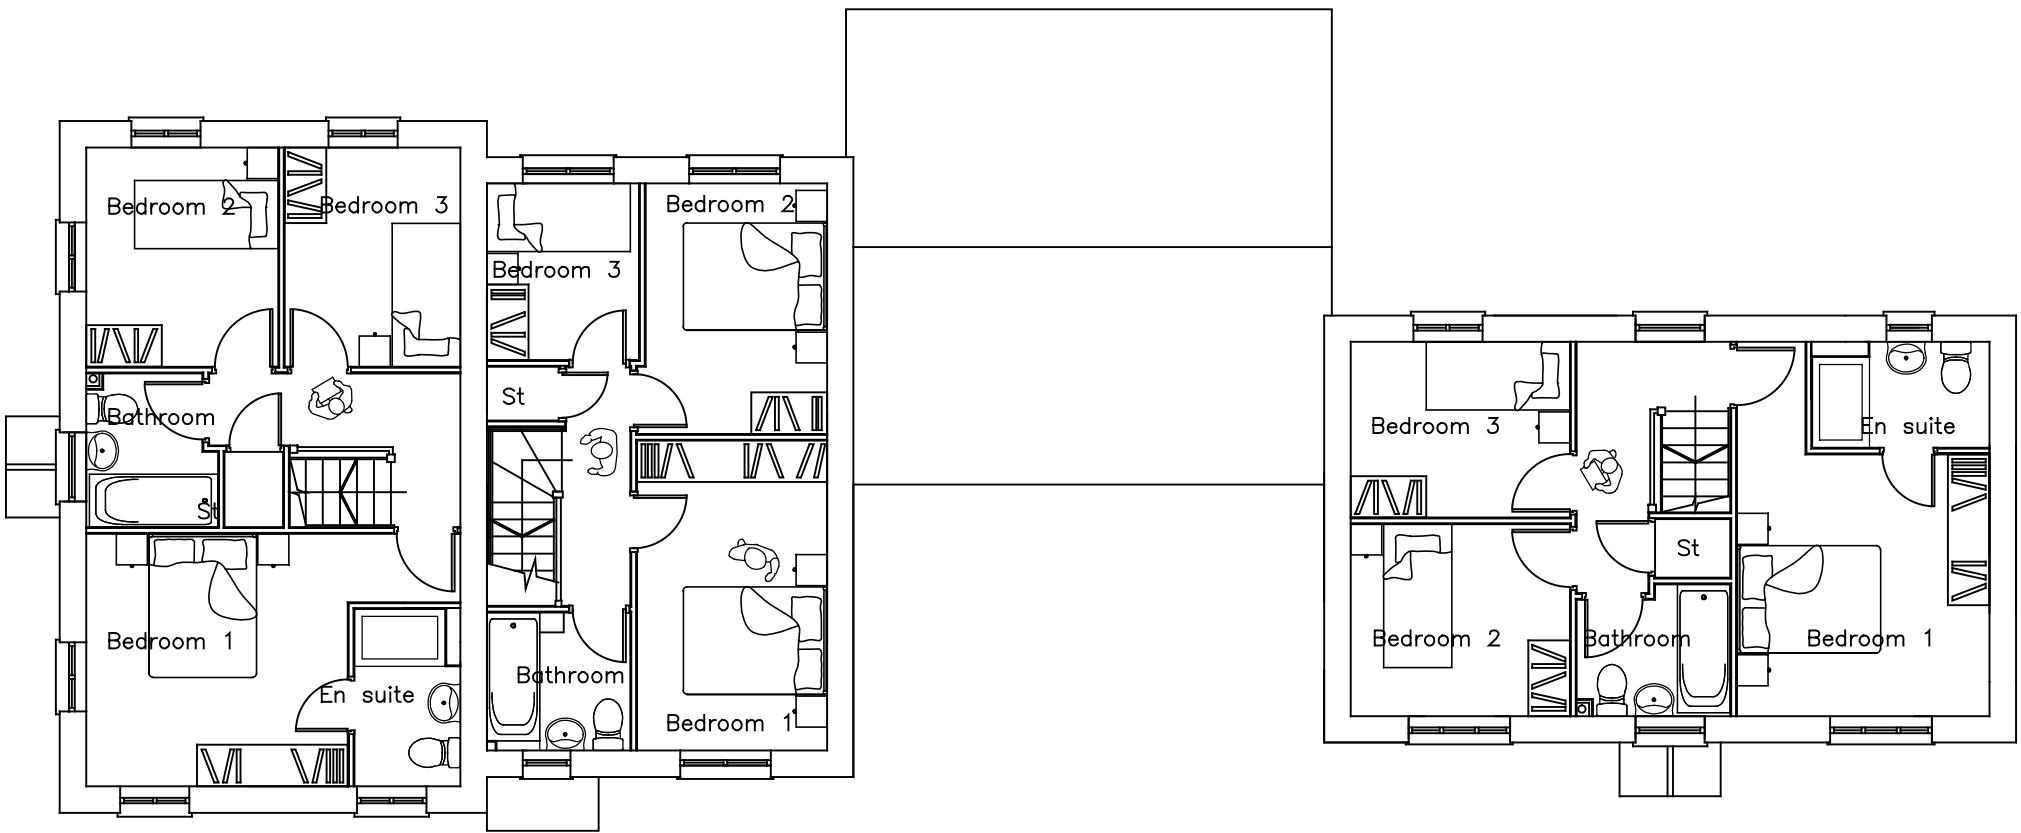

First Floor

READ INCONJUNCTION WITH
MATERIALS LAYOUT



Planning 2 Detail Ltd
Blythe Valley Innovation Centre,
Central Boulevard, Solihull,
West Midlands, B90 8AJ
Tel. 0121 506 9340
enquiries@planning2detail.com

Plots 42-44

TREGONY ROAD, PROBOS
PLANNING DRAWING

Date: Jan 2013 A1 Scale: 1:100 Drawn:



Wainhomes (South West) Holdings Ltd
Owlisfoot Business Centre Sicklepath
Okehampton Devon EX20 2PA
Tel: 01837 84100 Fax: 01837 841019

Drawing No. WAIN/P42-44/A/HT/09C Rev: