

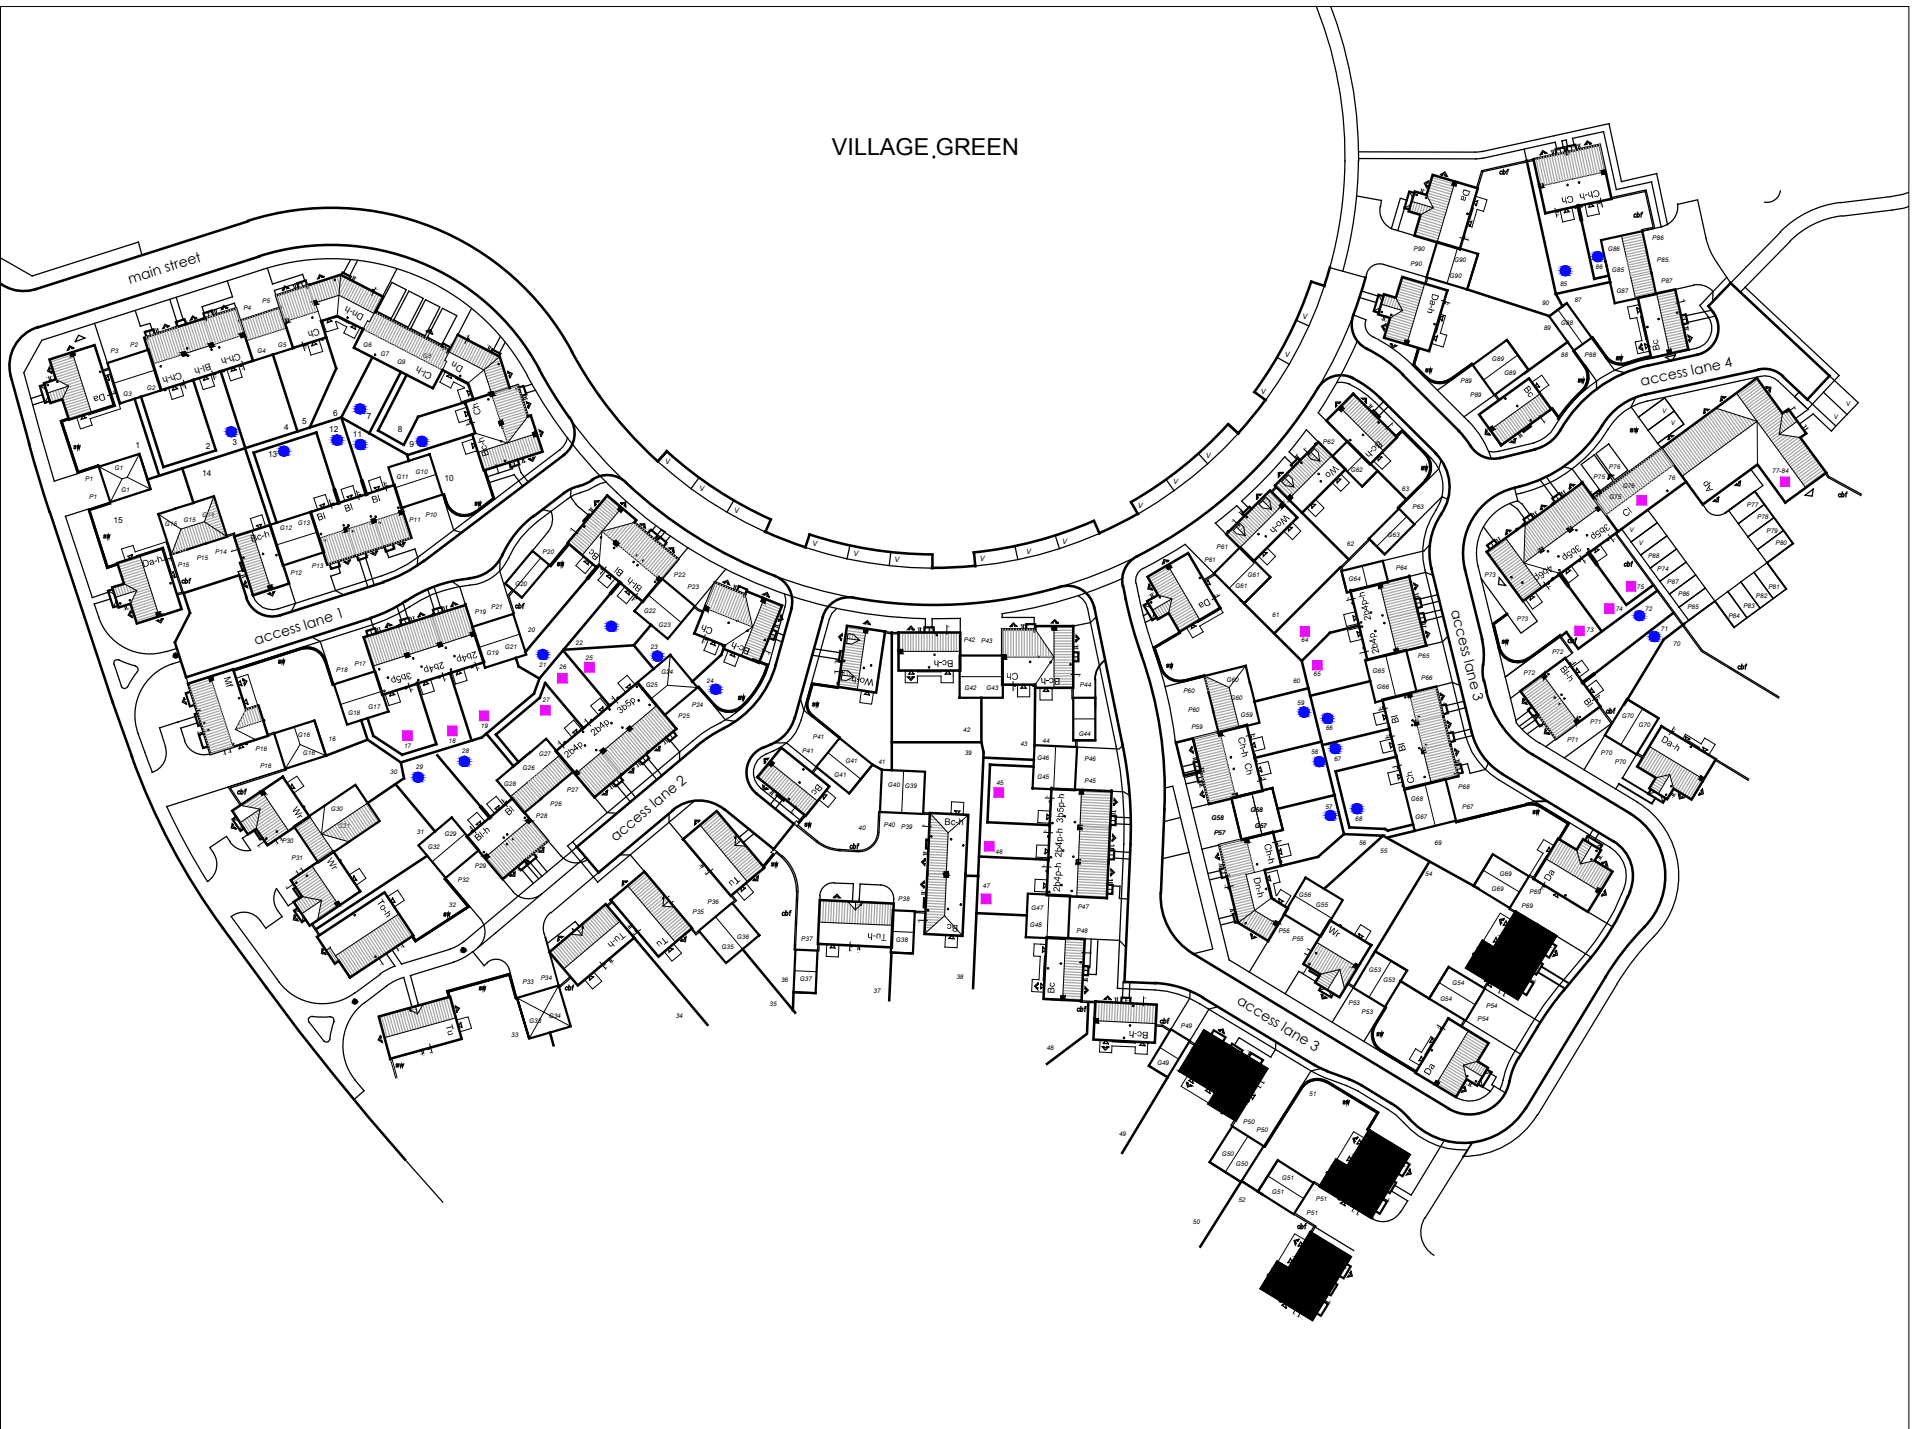


Do not scale other than for Planning Application purposes.
This drawing and building work depicted are the copyright of Wainhomes(South West) Holdings Ltd and may not be reproduced or amended except by written permission. No liability will be accepted for amendments made by otherpersons.

 

Front Elevation

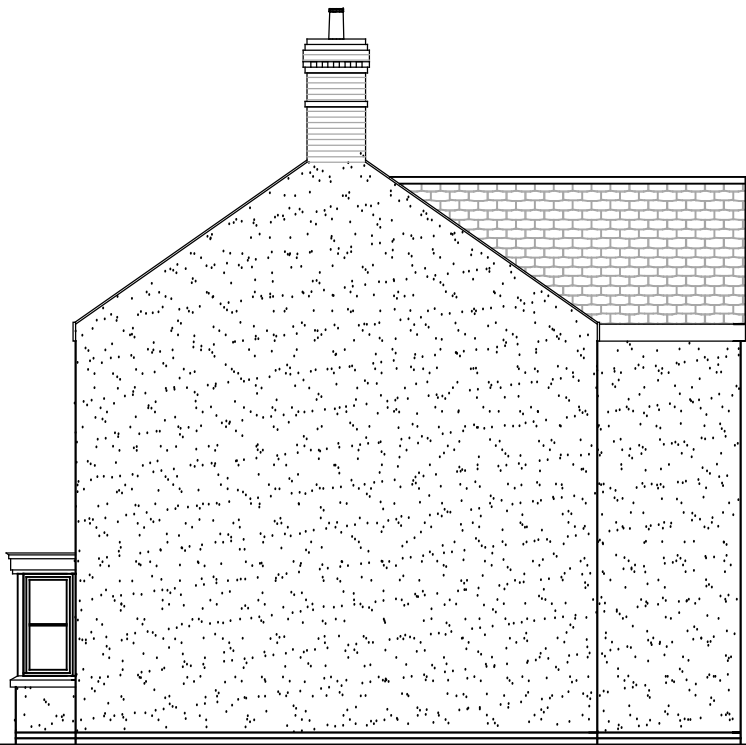


Side Elevation




Rear Elevation



Side Elevation

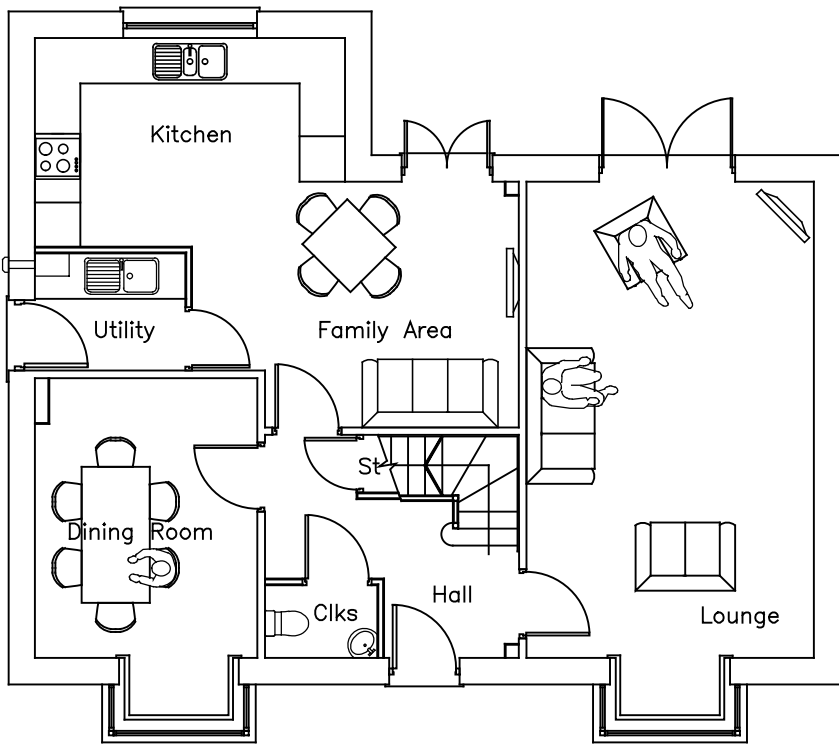

Ground Floor

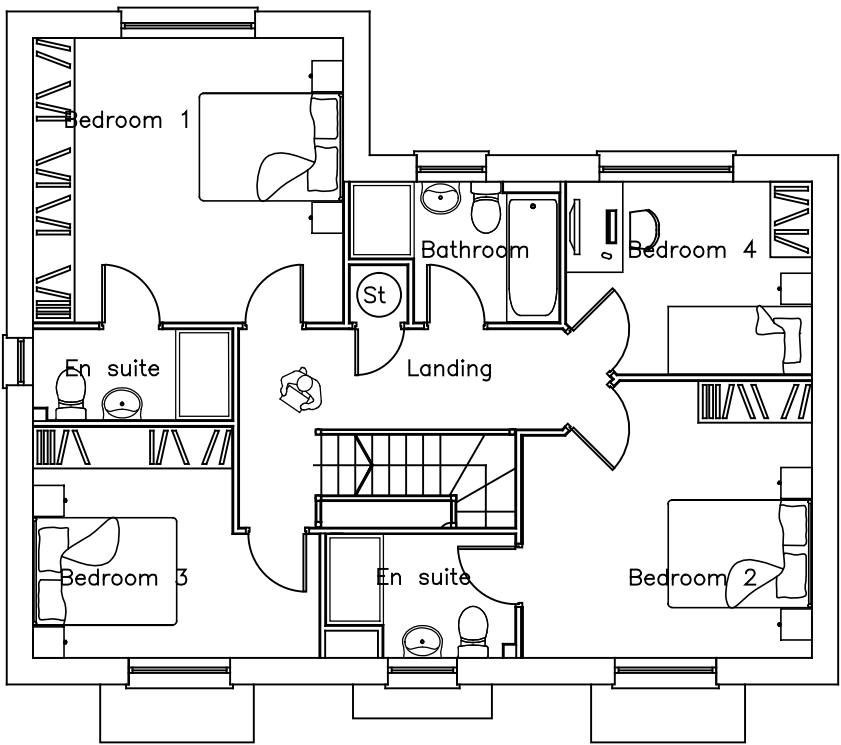

First Floor

READ INCONJUNCTION WITH
MATERIALS LAYOUT



Planning 2 Detail Ltd
Blythe Valley Innovation Centre,
Central Boulevard, Solihull,
West Midlands, B90 8AJ
Tel. 0121 506 9340
enquiries@planning2detail.com

Plots 50,51,52&54

TREGONY ROAD, PROBUS
PLANNING DRAWING

Date: July 2013 | A1 Scale: 1:100 | Drawn:



WAINHOMES
Wainhomes (South West) Holdings Ltd
Owlisfoot Business Centre Sicklepath
Okehampton Devon EX20 2PA
Tel: 01837 84100 Fax: 01837 841019

Drawing No. Rev:
WAIN/P50-52_54/A/HT/13C