




Front Elevation



Front Elevation

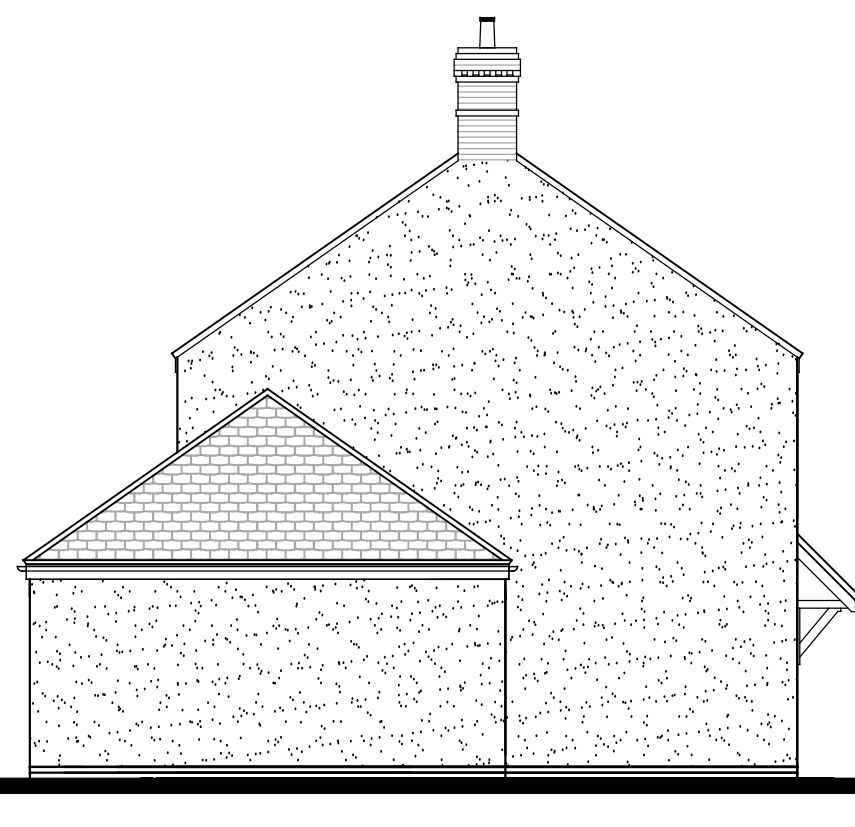

Side Elevation




Rear Elevation




Rear Elevation




Side Elevation

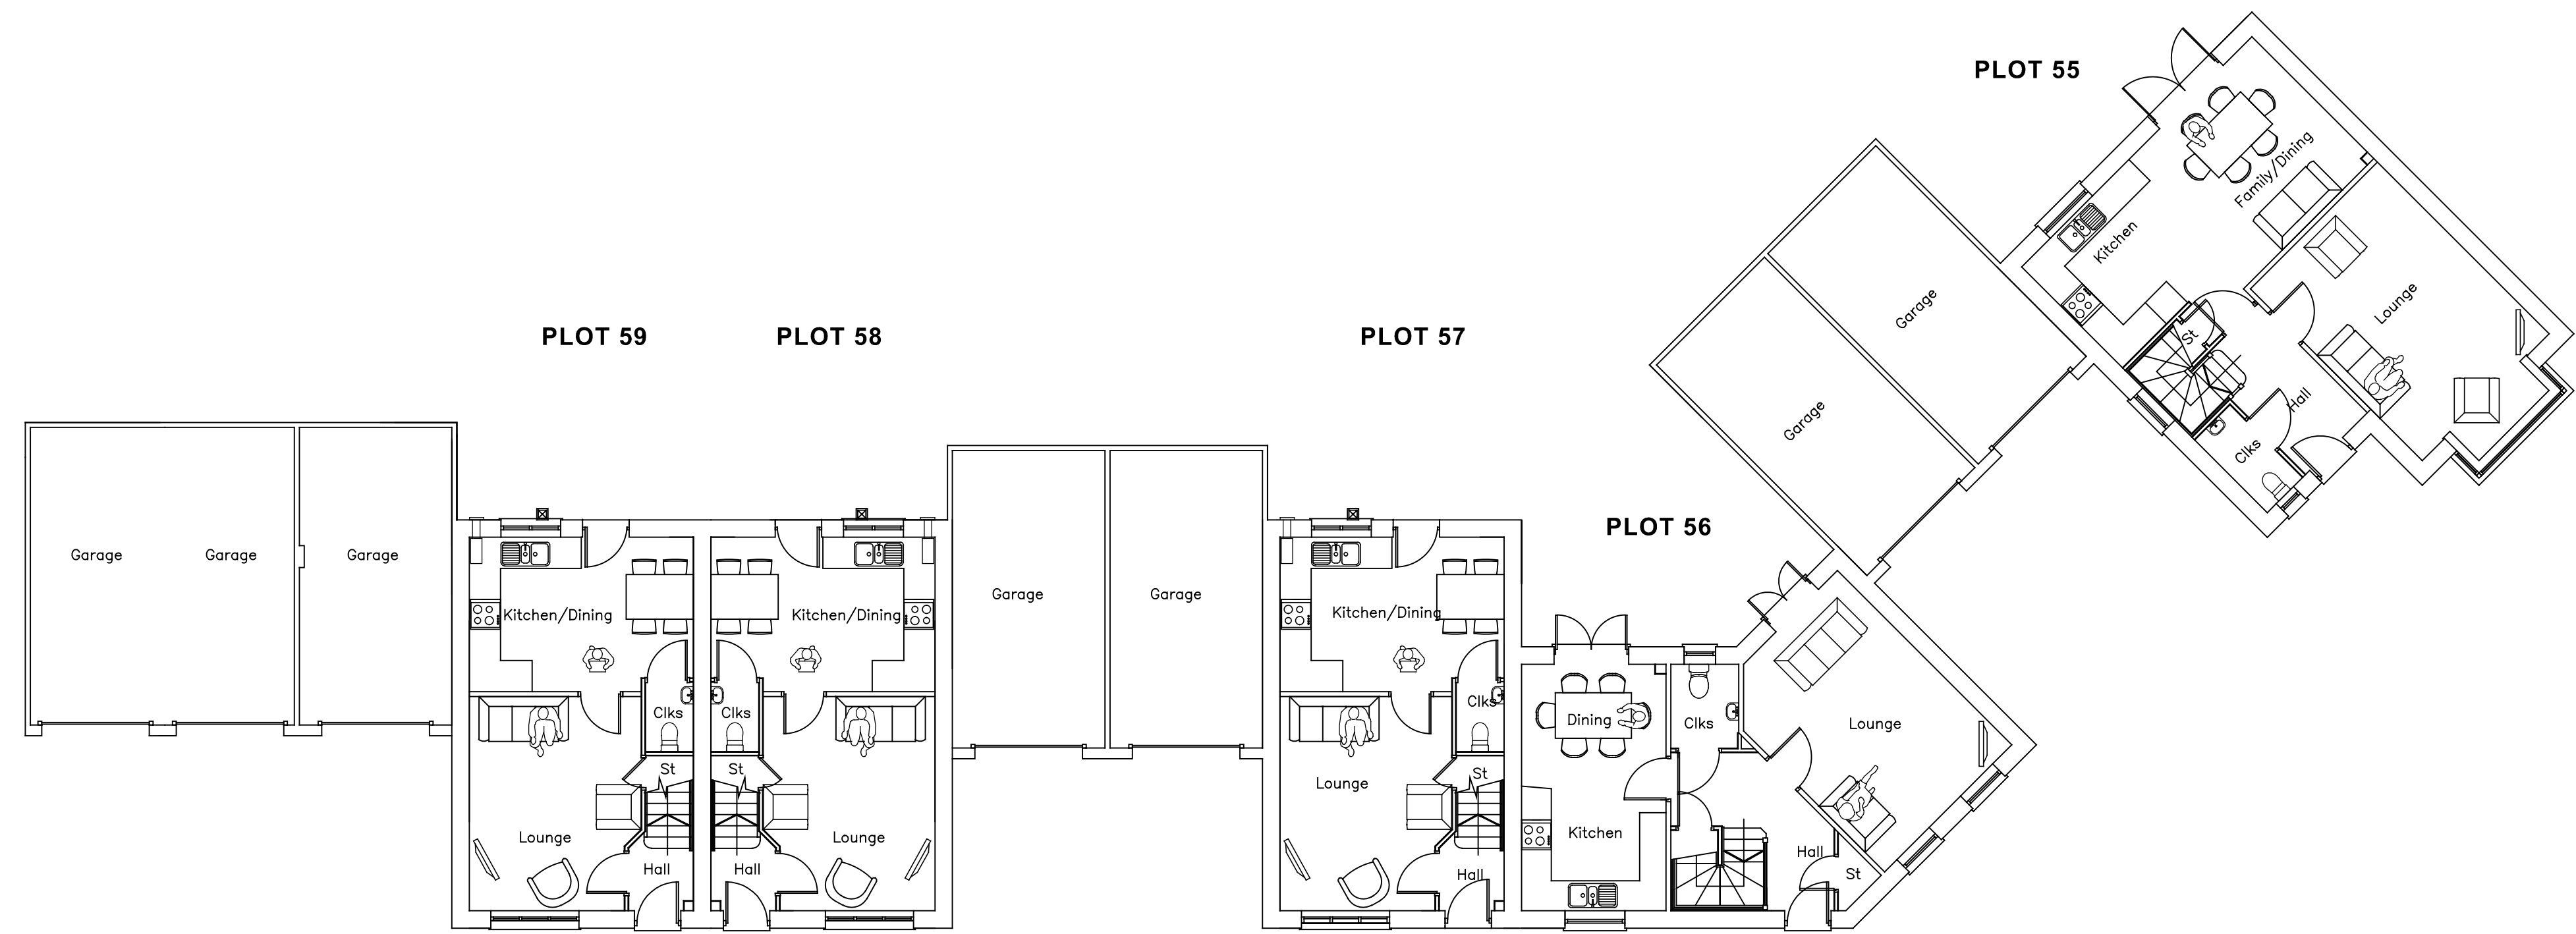

Ground Floor

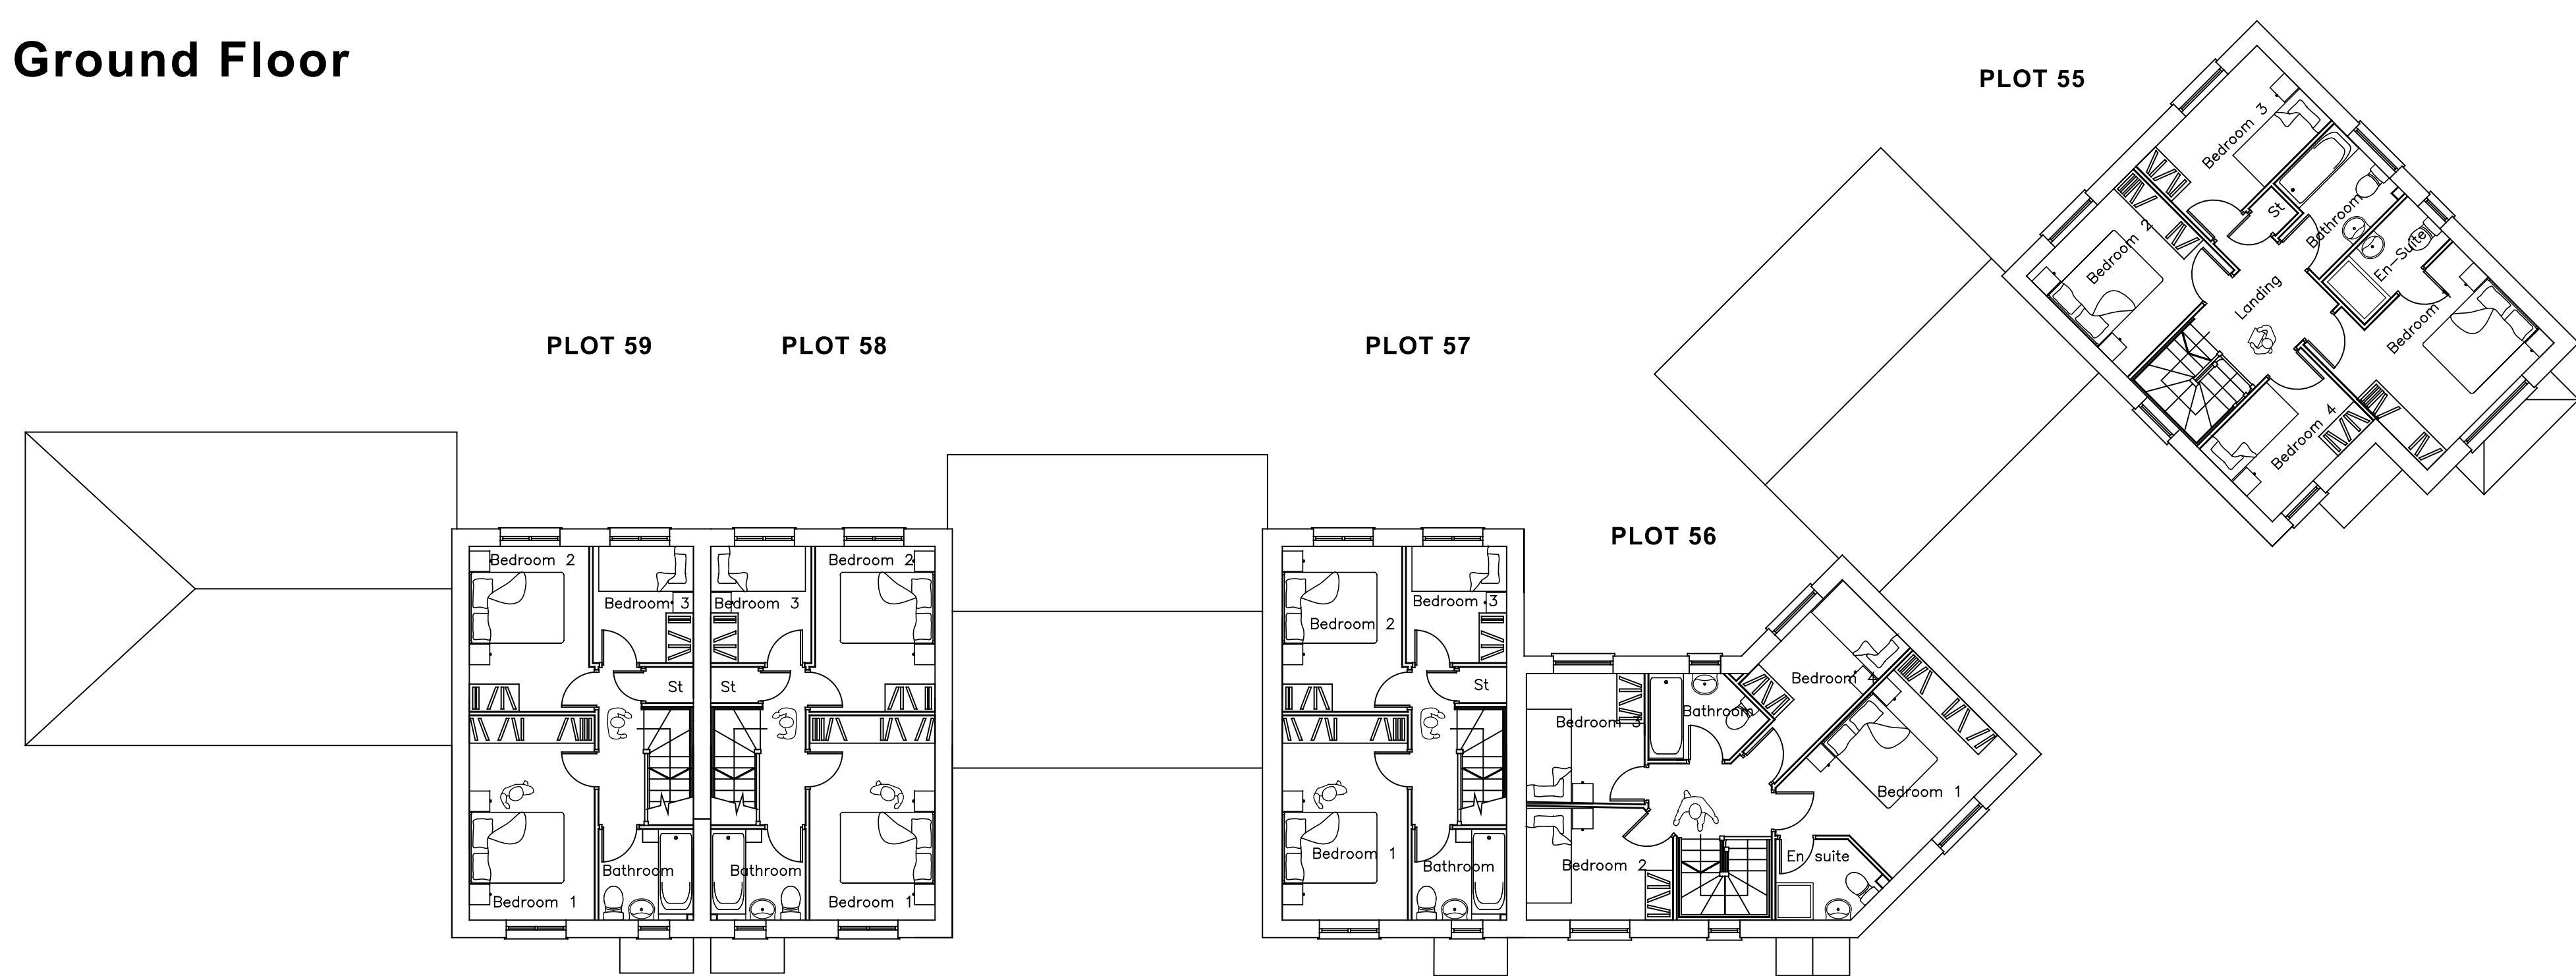

First Floor

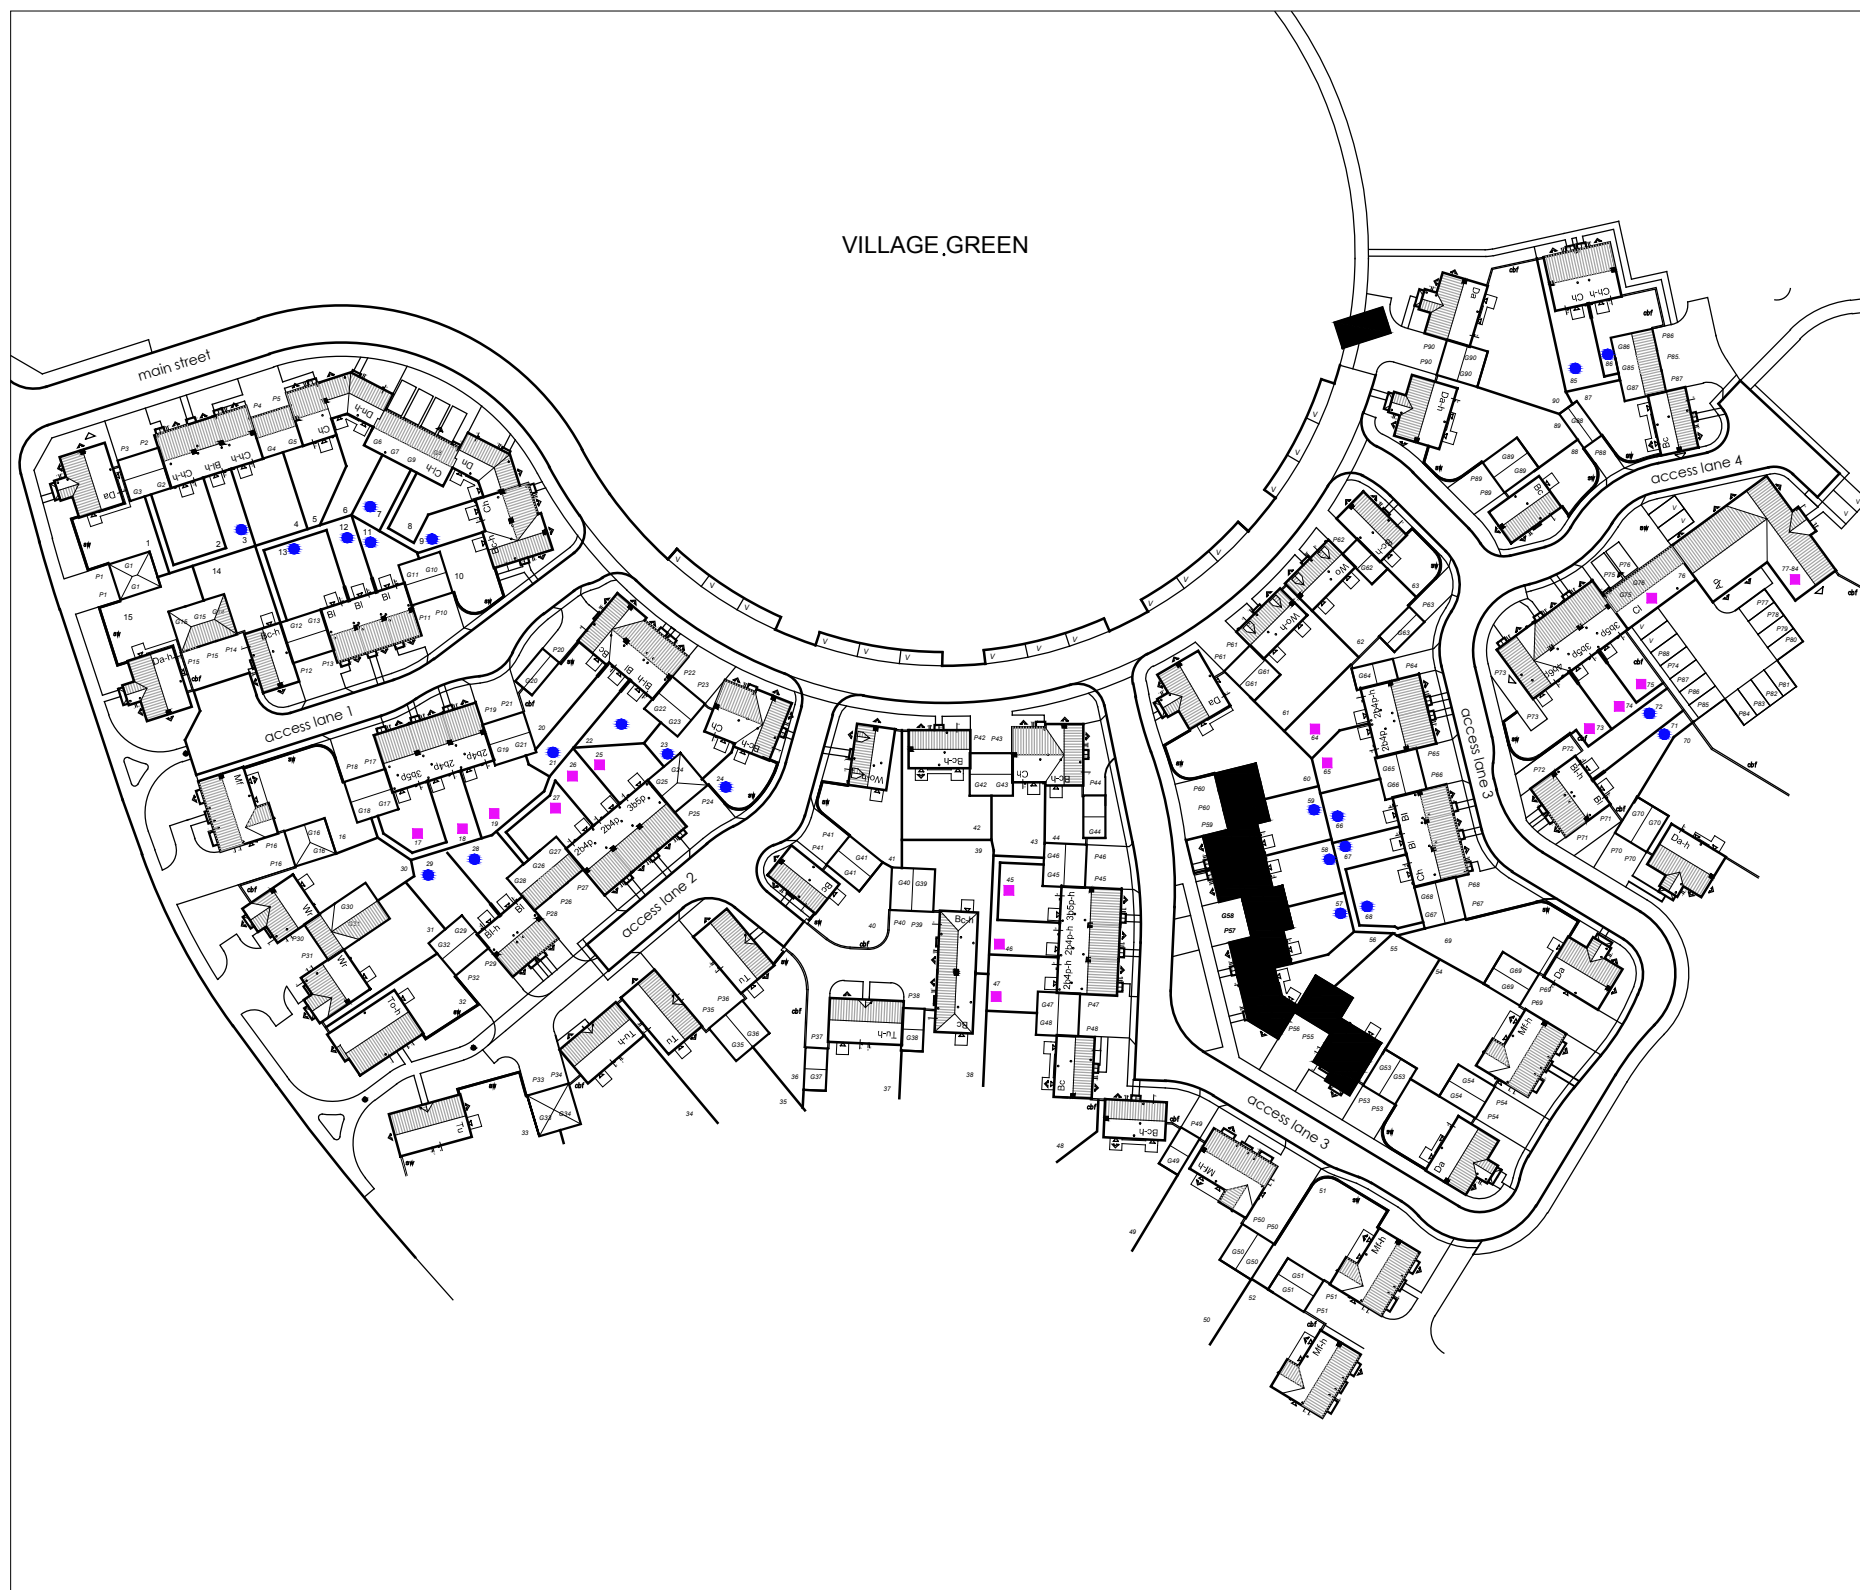

READ INCONJUNCTION WITH
MATERIALS LAYOUT



Plots 55-59

TREGONY ROAD, PROBUS
PLANNING DRAWING

Date: July 2013 All Scale: 1:100 Drawn:

WAINHOMES
Wainhomes (South West) Holdings Ltd
Overdon Business Centre
Chickadee Avenue, Stockport
Tel: 01837 841000 Fax: 01837 841019

Project No: WAIN/P55-59/A/HT/12D