

DESIGN OF CHIMNEY SHOWN IS INDICATIVE
REFER TO SEPARATE DETAIL



Front Elevation




Front Elevation(plot 63)

Do not scale other than for Planning Application purposes.
This drawing and building work depicted are the copyright of Wainhomes(South West) Holdings Ltd and may not be reproduced or amended except by written permission. No liability will be accepted for amendments made by otherpersons.


0 1 2 3 4 5 6 7 8 9 10 [m]
Scale 1:100




Rear Elevation

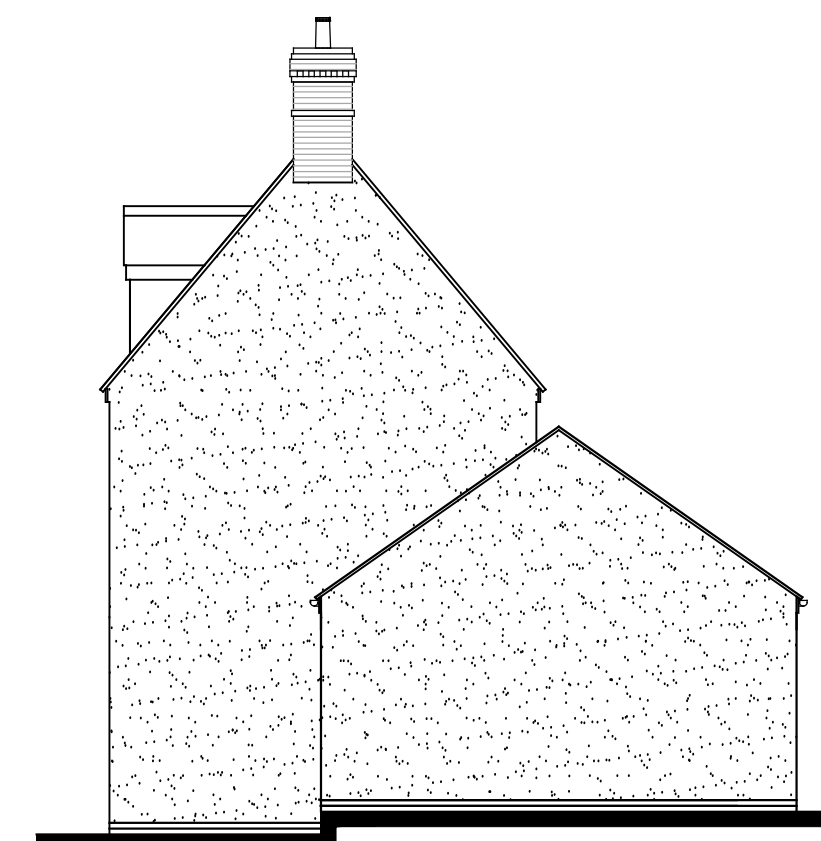


Side Elevation

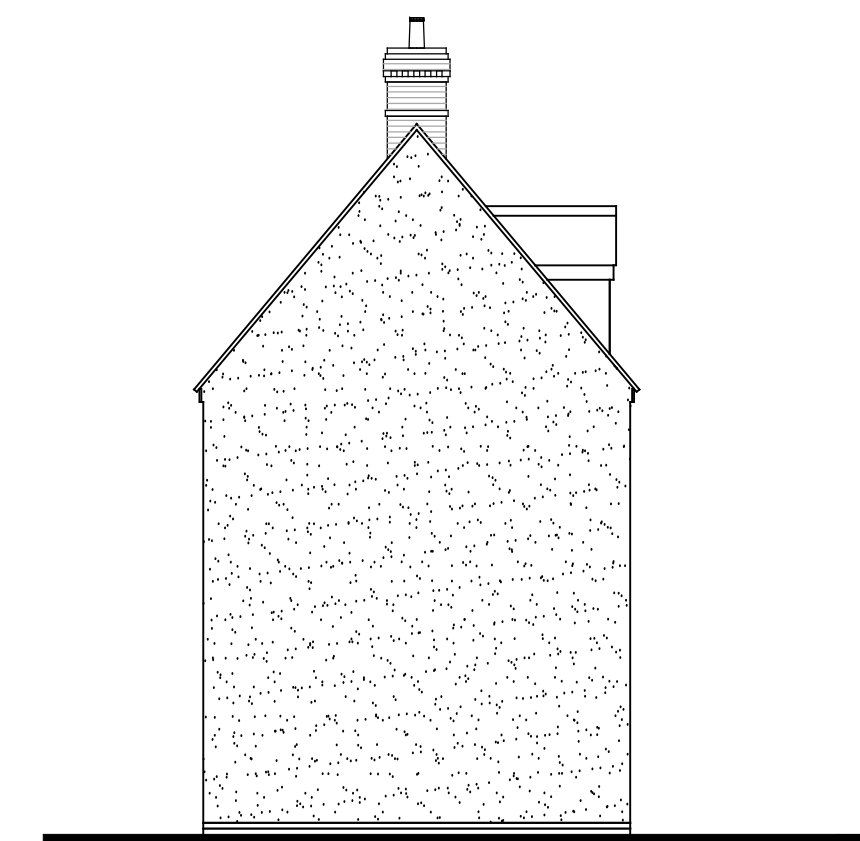

Side Elevation

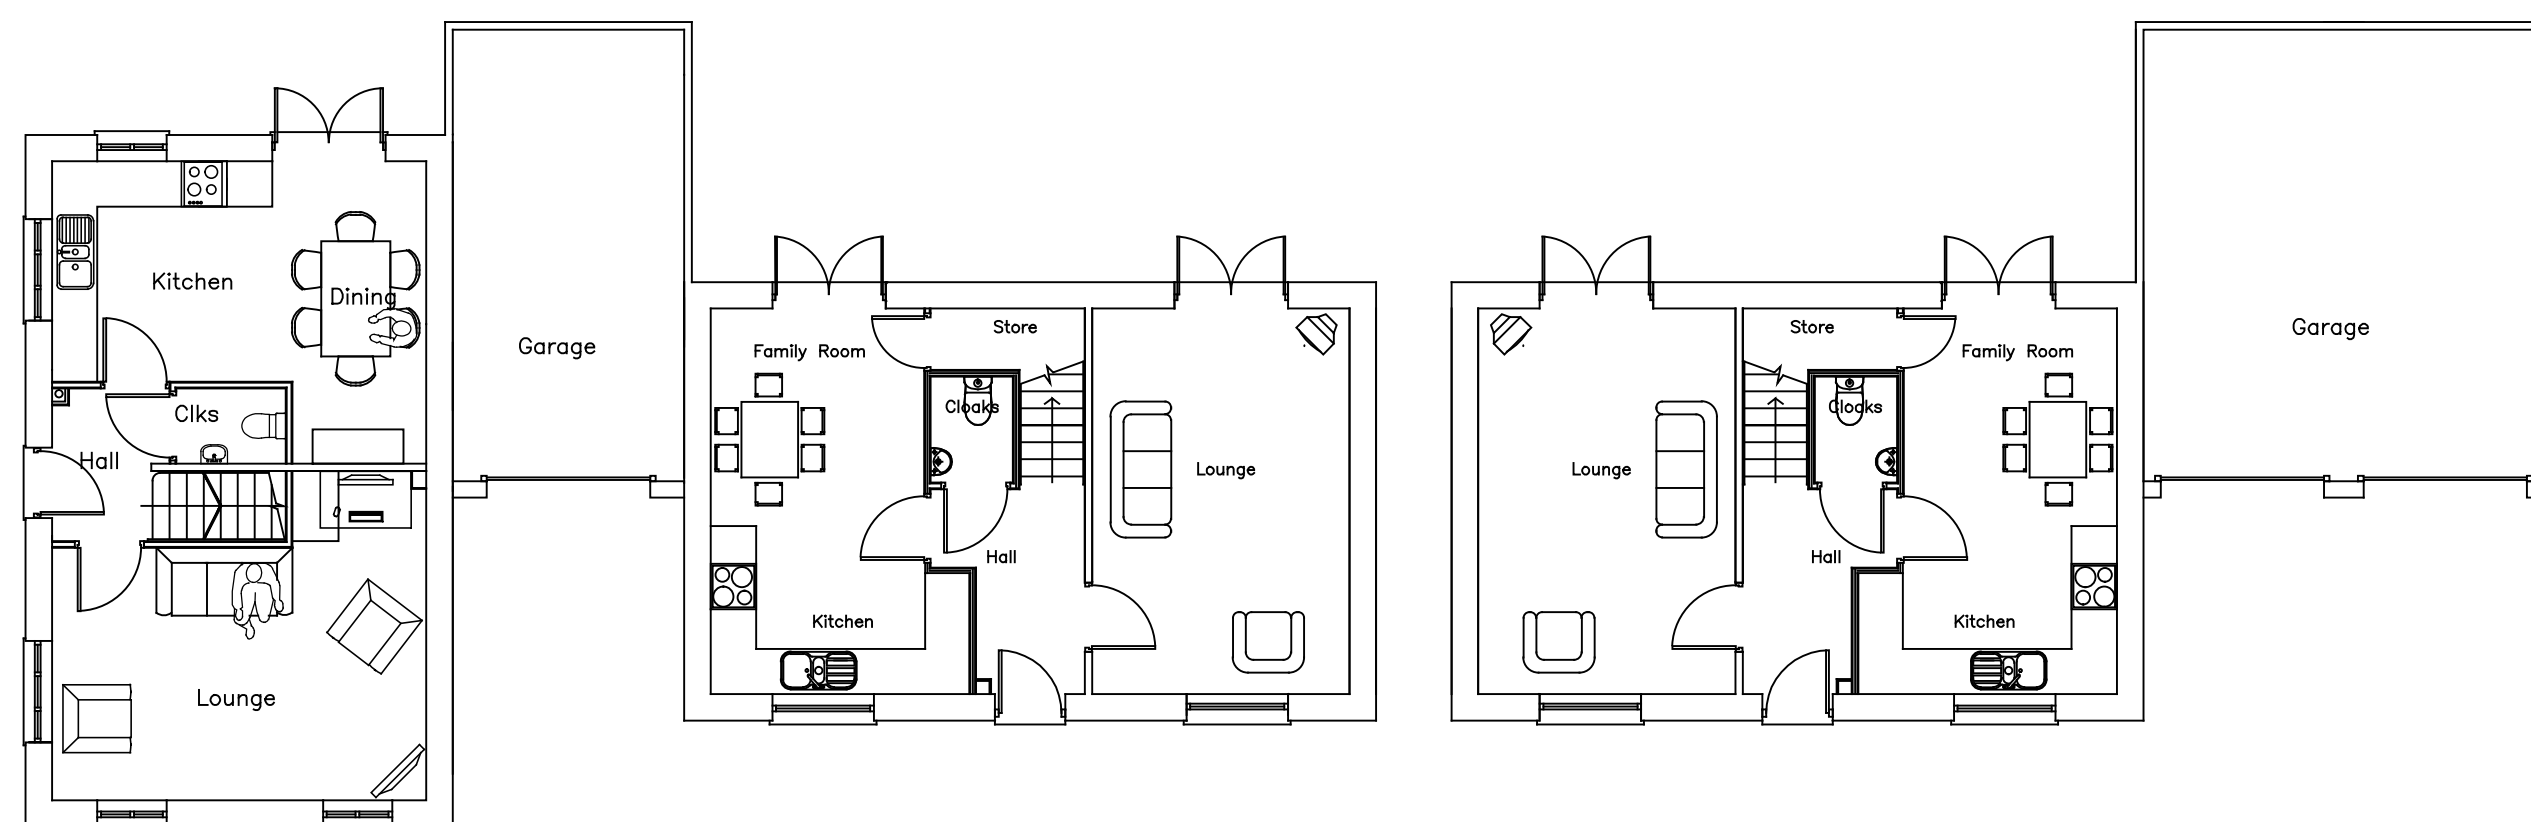

Ground Floor

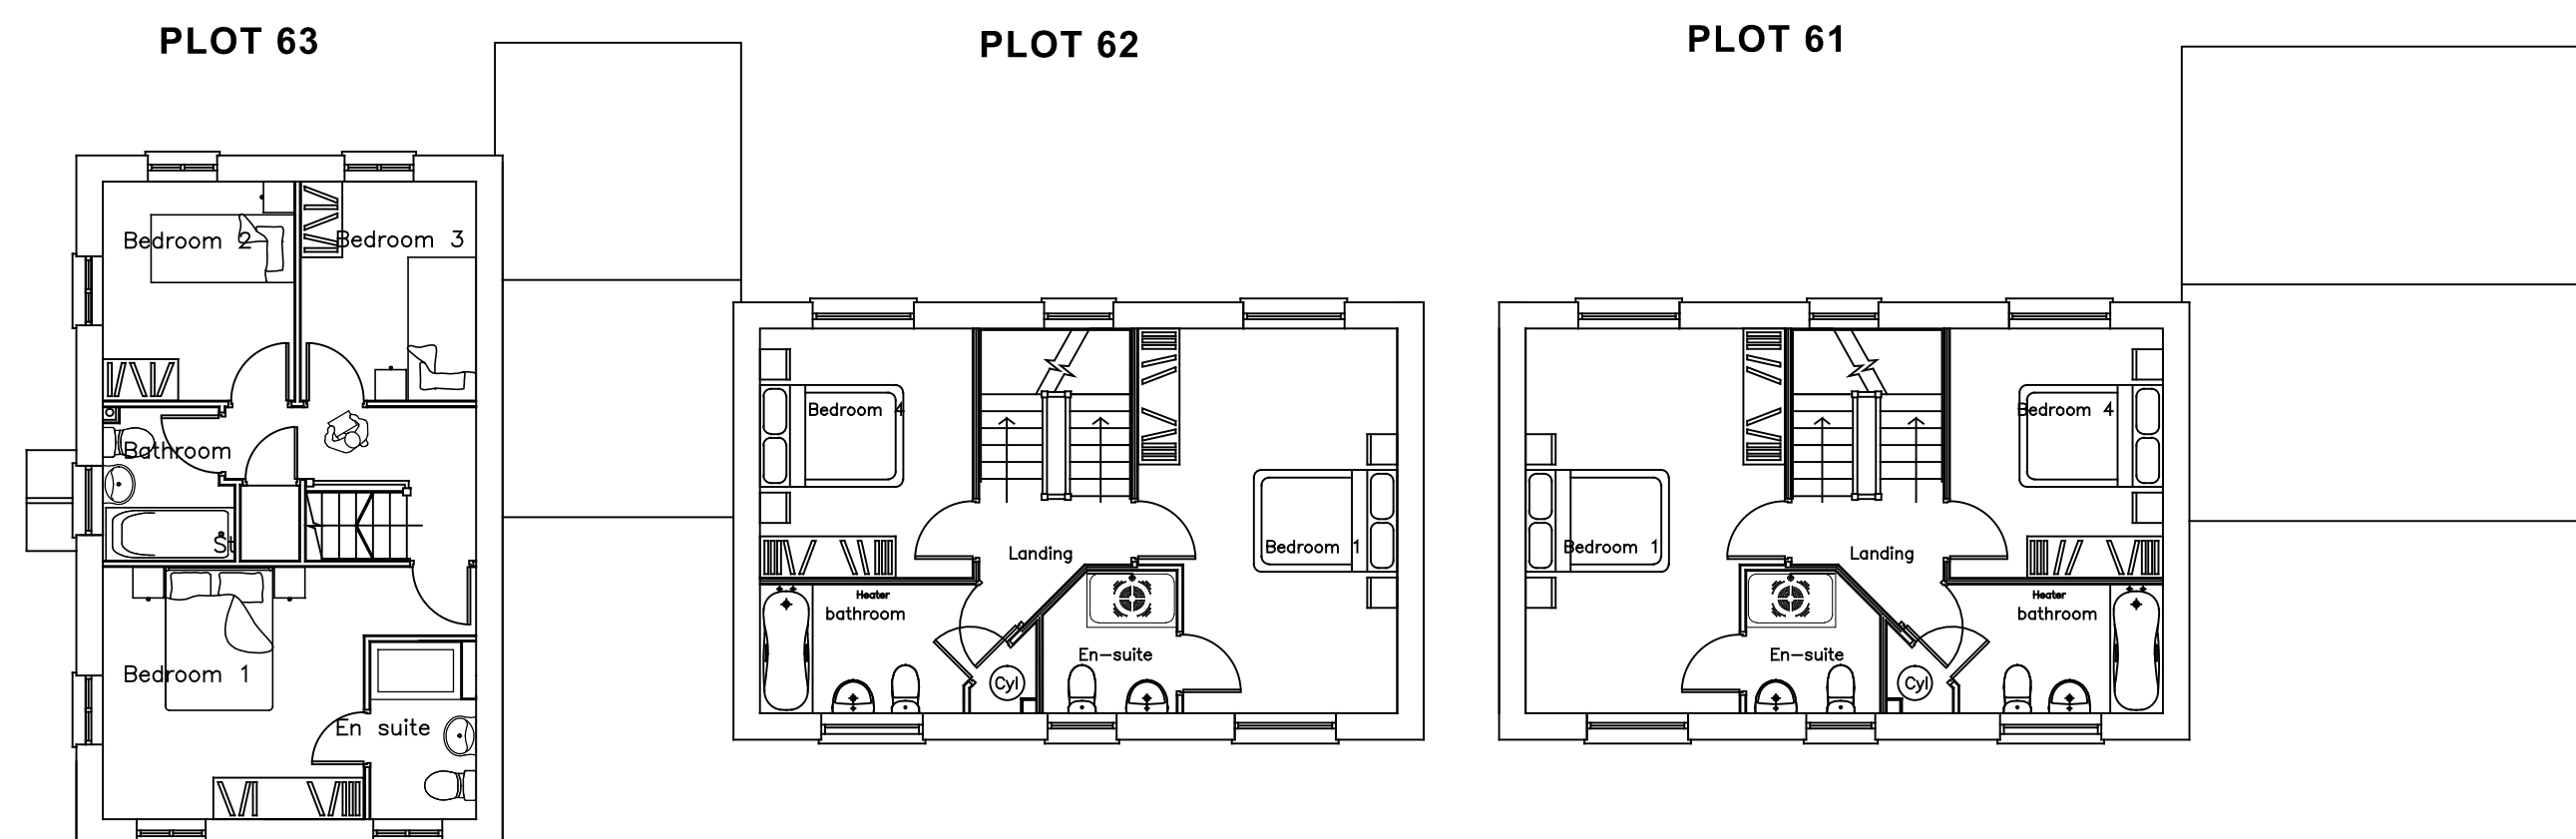

First Floor



READ INCONJUNCTION WITH
MATERIALS LAYOUT



Plots 61-63

TREGONY ROAD, PROBUS
PLANNING DRAWING

Date: July 2013 | A1 Scale: 1:100 | Drawn:

WAINHOMES
Wainhomes (South West) Holdings Ltd
Owlisfoot Business Centre Sicklepath
Okehampton Devon EX20 2PA
Tel: 01837 84100 Fax: 01837 841019

Drawing No. WAIN/P61-63/A/HT/16C Rev: