


DESIGN OF CHIMNEY SHOWN IS INDICATIVE
REFER TO SEPARATE DETAIL




Front Elevation

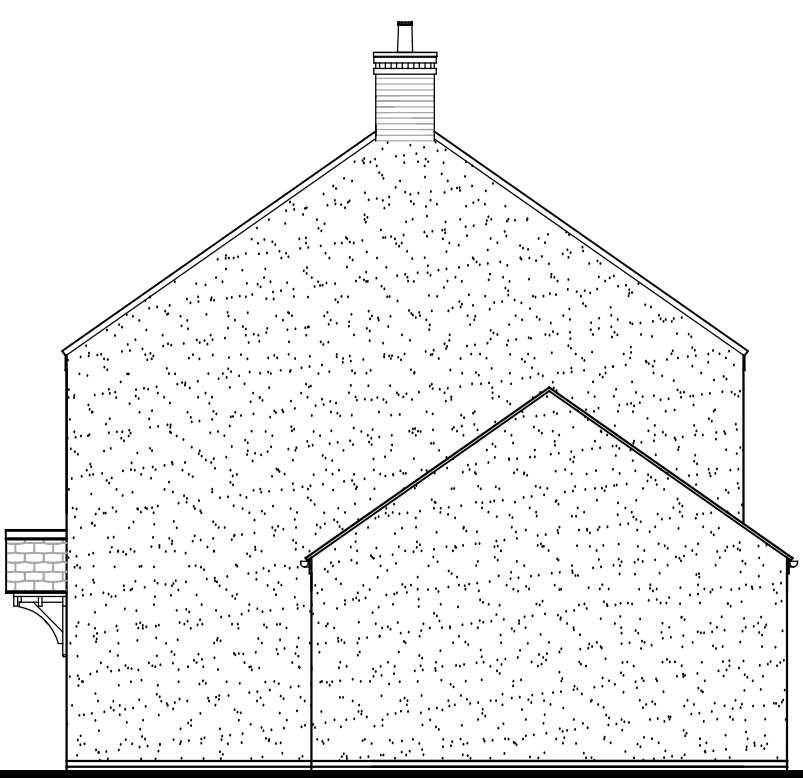


Side Elevation




Rear Elevation

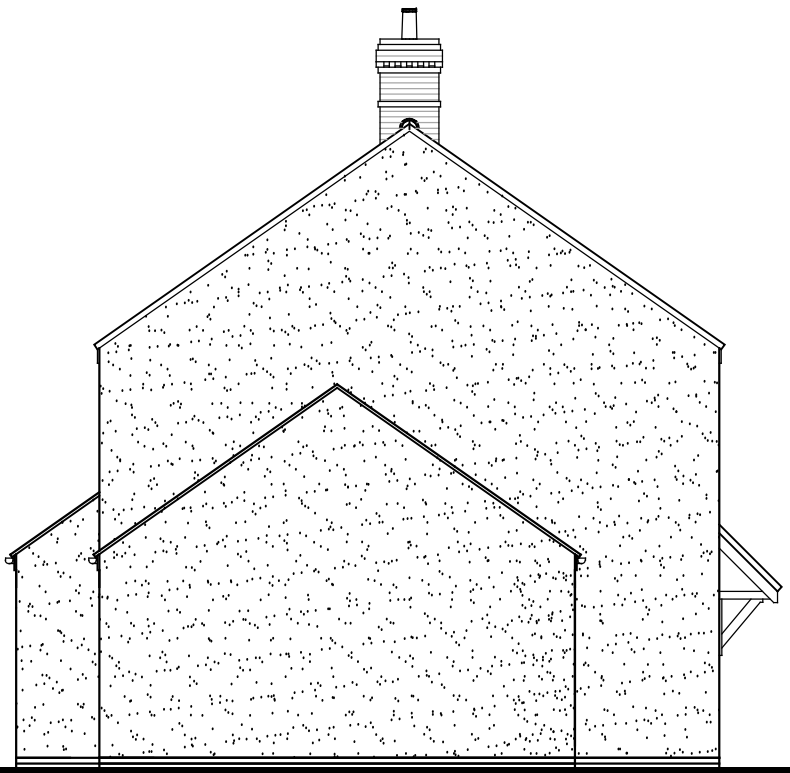

Side Elevation

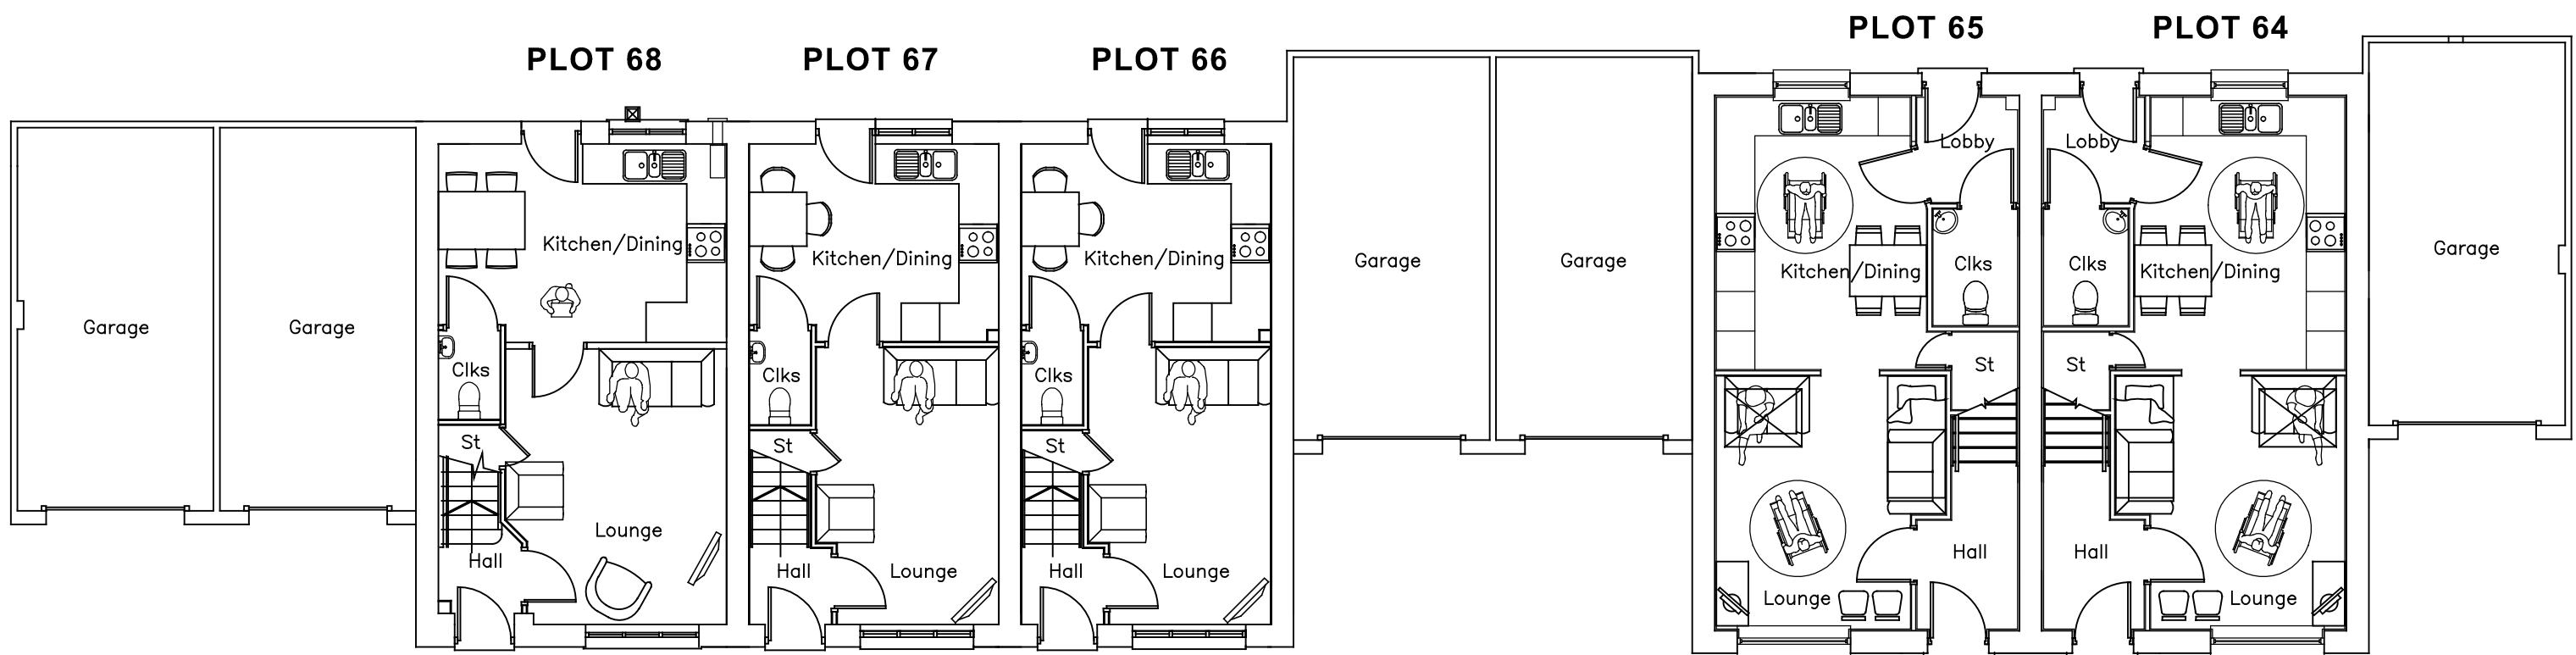

Ground Floor

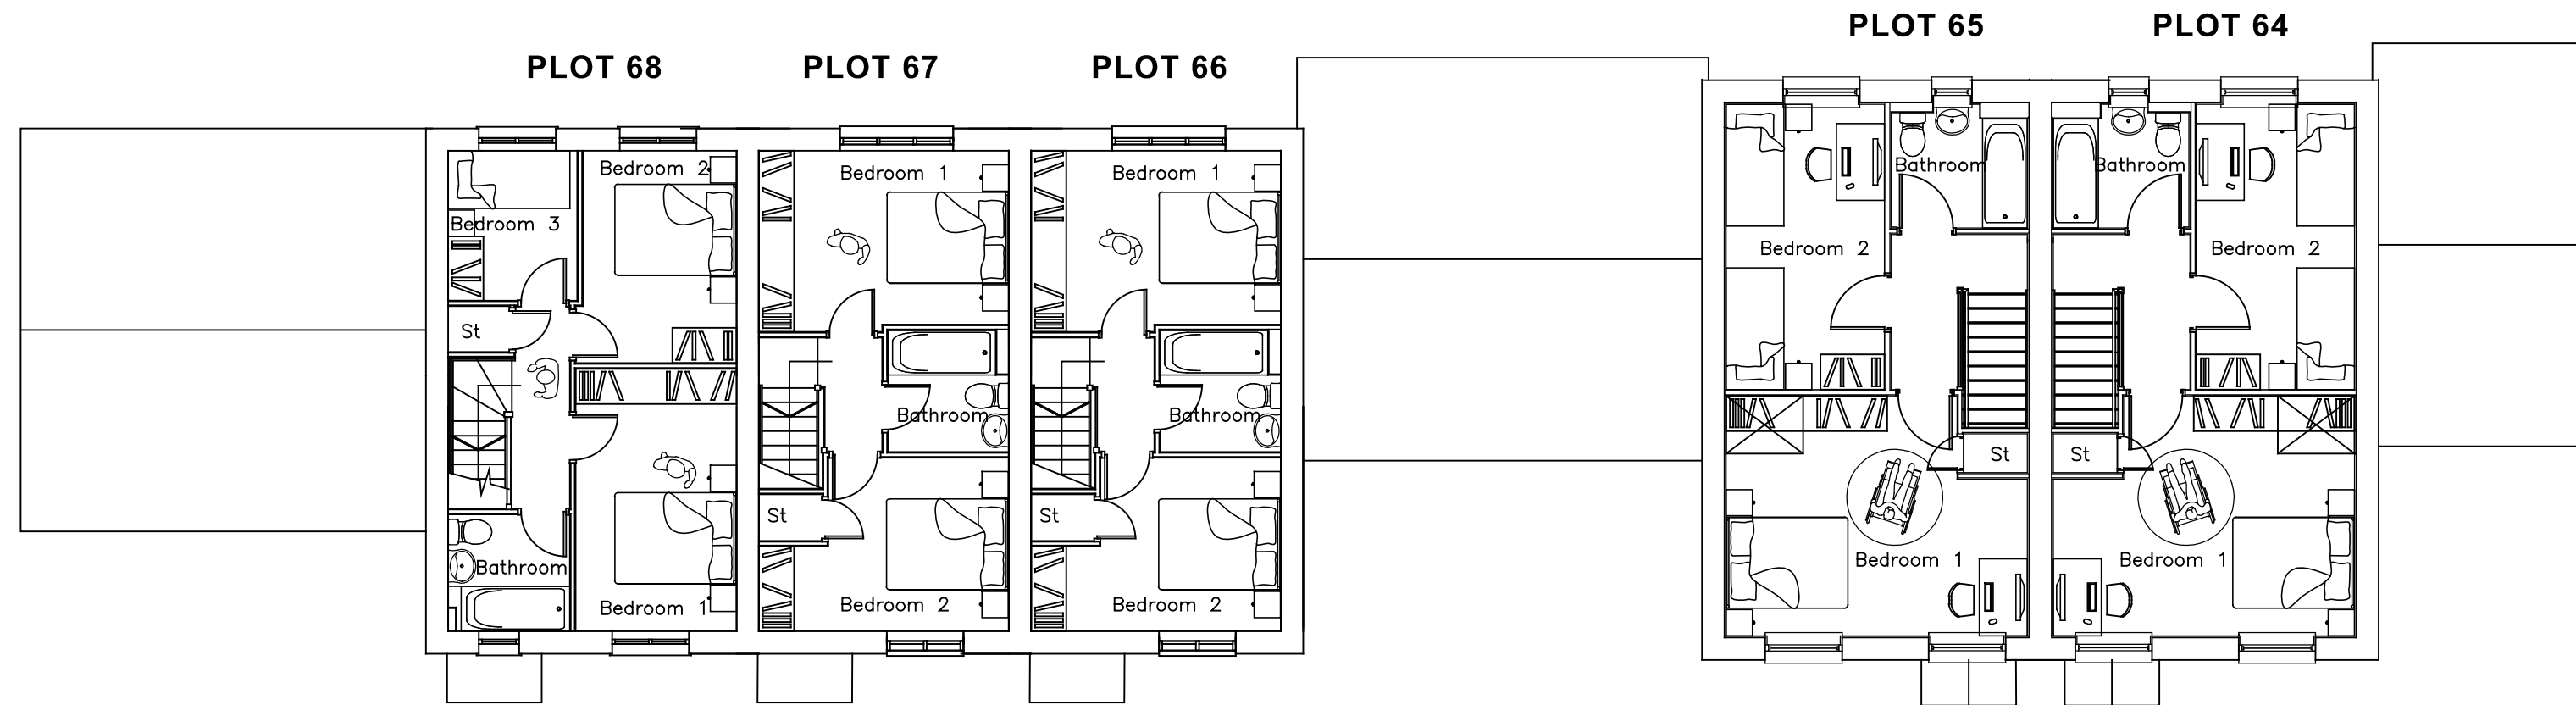

First Floor



READ INCONJUNCTION WITH
MATERIALS LAYOUT



Planning 2 Detail Ltd
Blythe Valley Innovation Centre,
Central Boulevard, Solihull,
West Midlands, B90 8AJ
Tel. 0121 506 9340
enquiries@planning2detail.com

Plots 64-68

TREGONY ROAD, PROBUS
PLANNING DRAWING

Date: July 2013 | A1 Scale: 1:100 | Drawn:

WAINHOMES

Wainhomes (South West) Holdings Ltd
Owlisfoot Business Centre Sticklepath
Okehampton Devon EX20 2PA
Tel: 01837 84100 Fax: 01837 841019

Drawing No. WAIN/P64-68/A/HT/15D Rev: