




Do not scale other than for Planning Application purposes.
This drawing and building work depicted are the copyright of Wainhomes(South West) Holdings Ltd and may not be reproduced or amended except by written permission. No liability will be accepted for amendments made by otherpersons.

 


Front Elevation

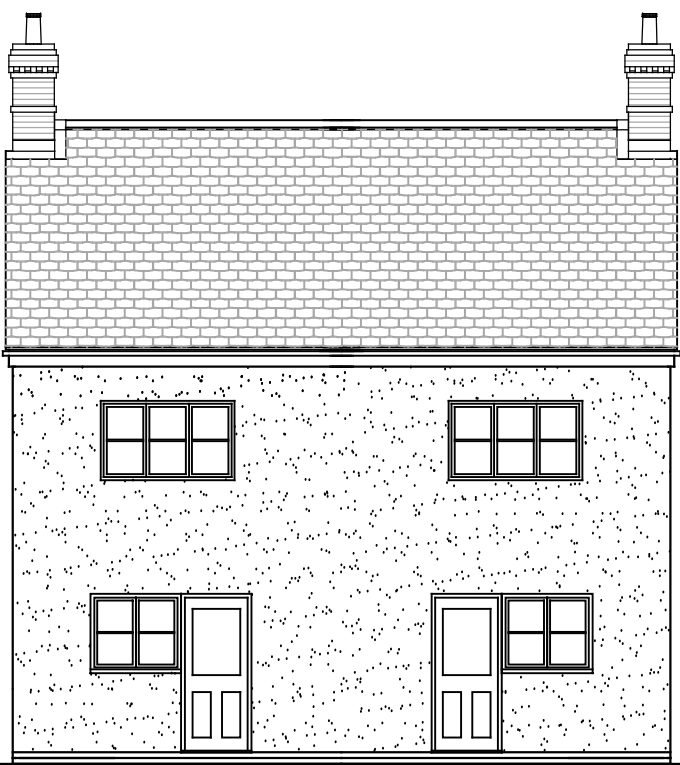


Rear Elevation

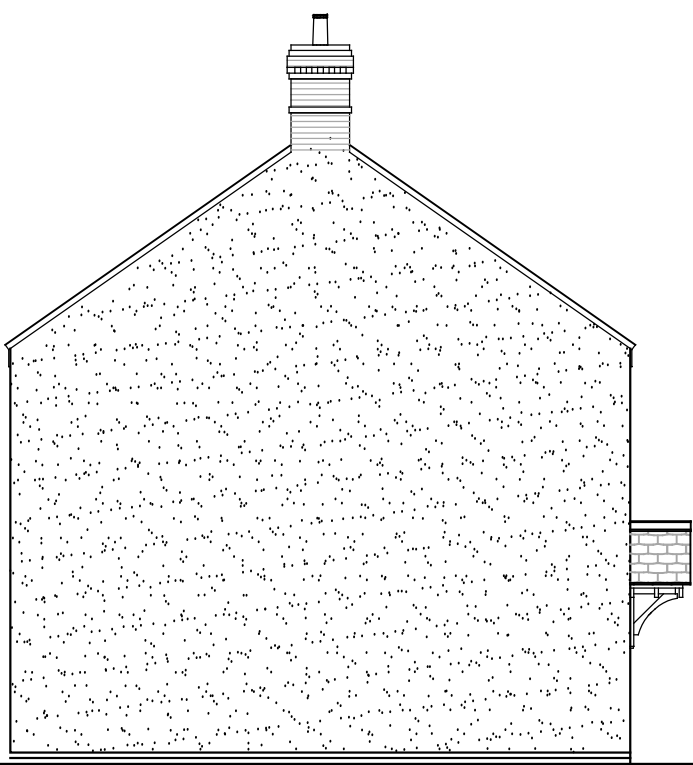


Side Elevation

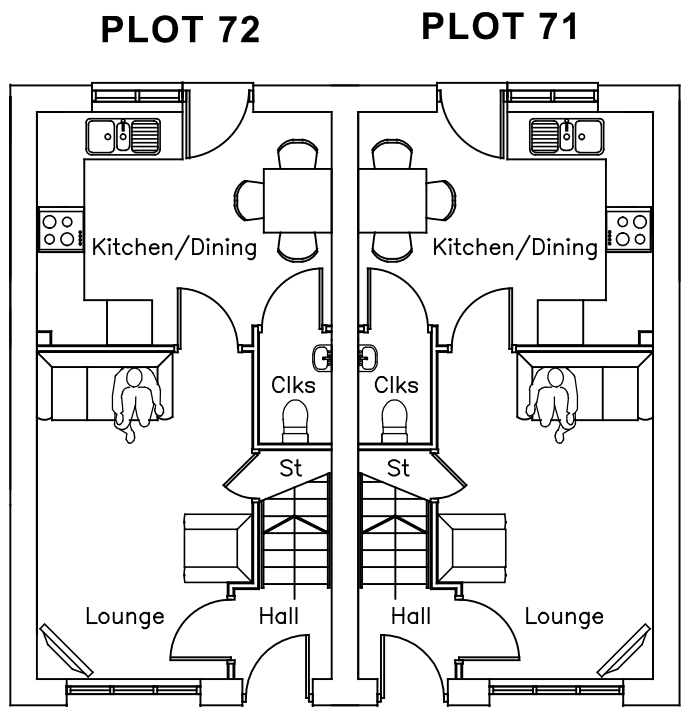

Ground Floor

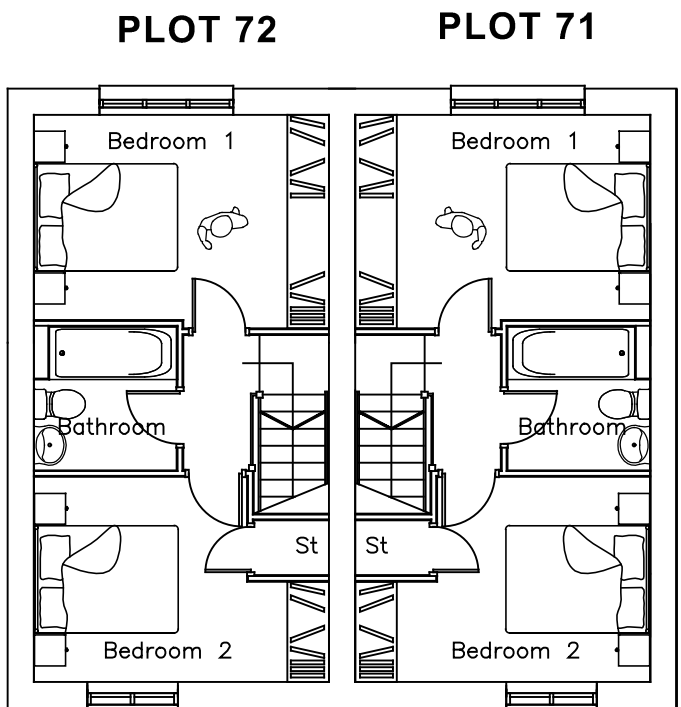

First Floor

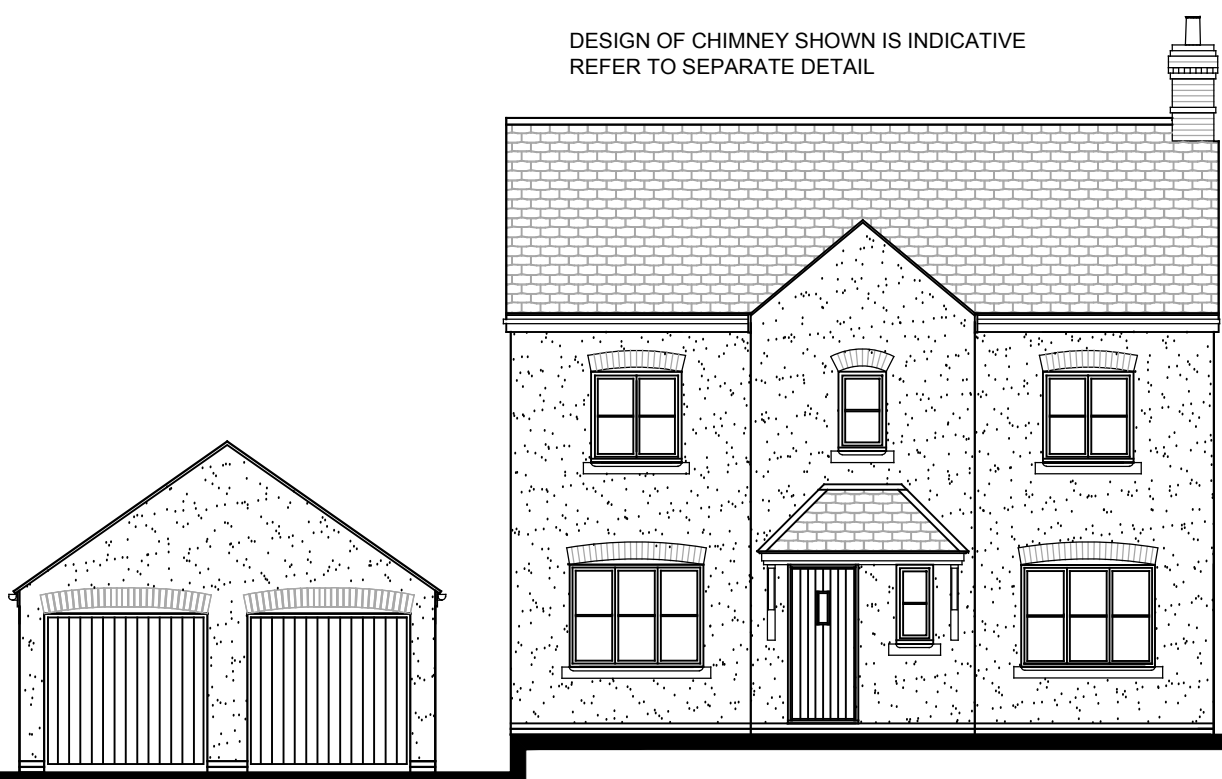

Front Elevation
PLOT 70



Rear Elevation





Side Elevation




Side Elevation


READ INCONJUNCTION WITH
MATERIALS LAYOUT

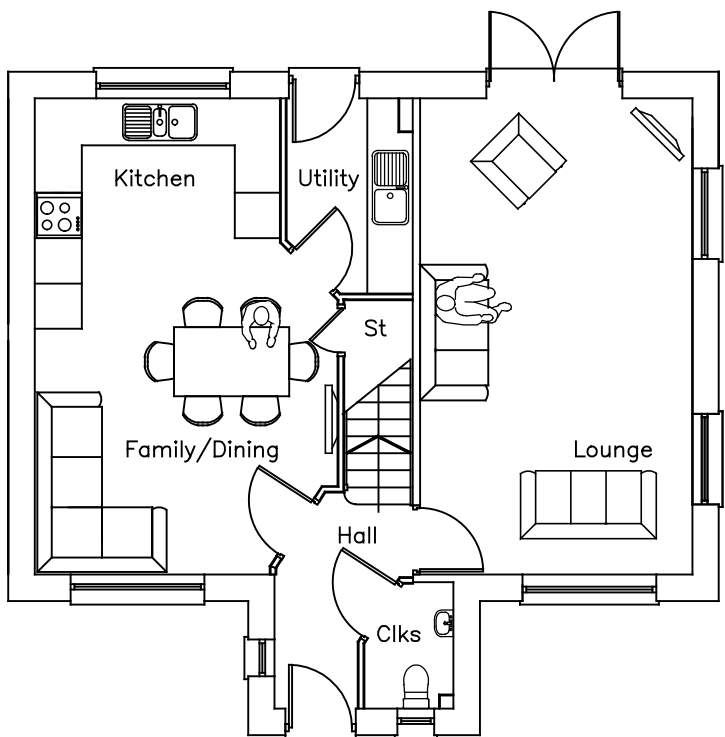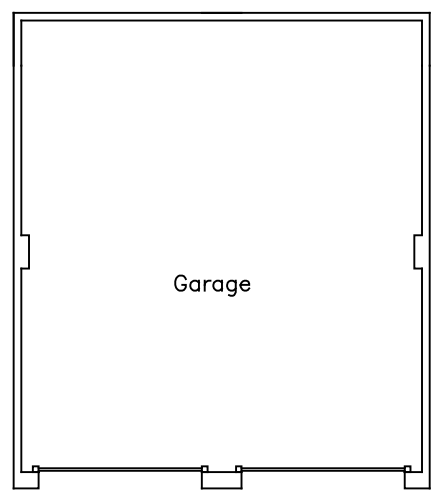

Ground Floor

 

First Floor

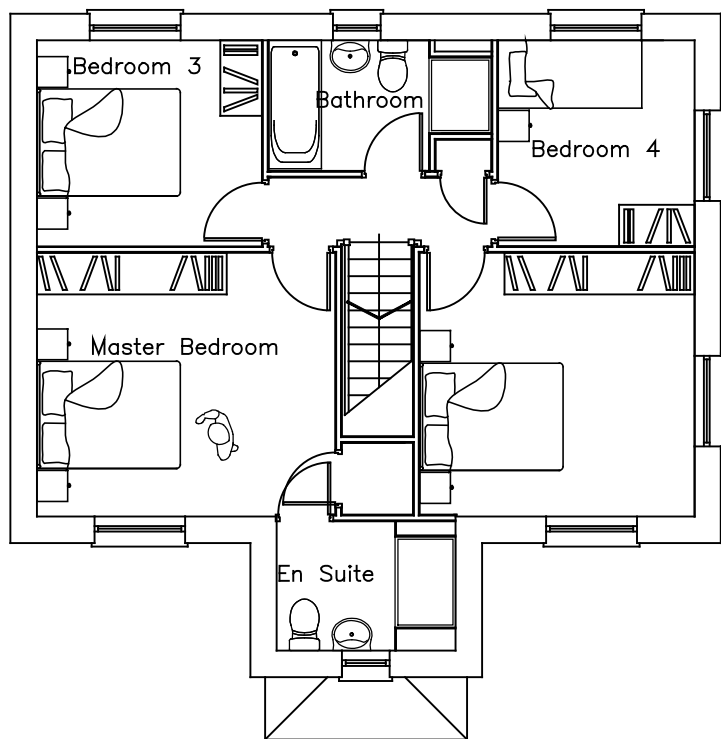

Plots 70, 71&72

TREGONY ROAD, PROBUS
PLANNING DRAWING

Date: July 2013 | A1 Scale: 1:100 | Drawn:



Drawing No. WAIN/70_71-72/A/HT/17C Rev: