


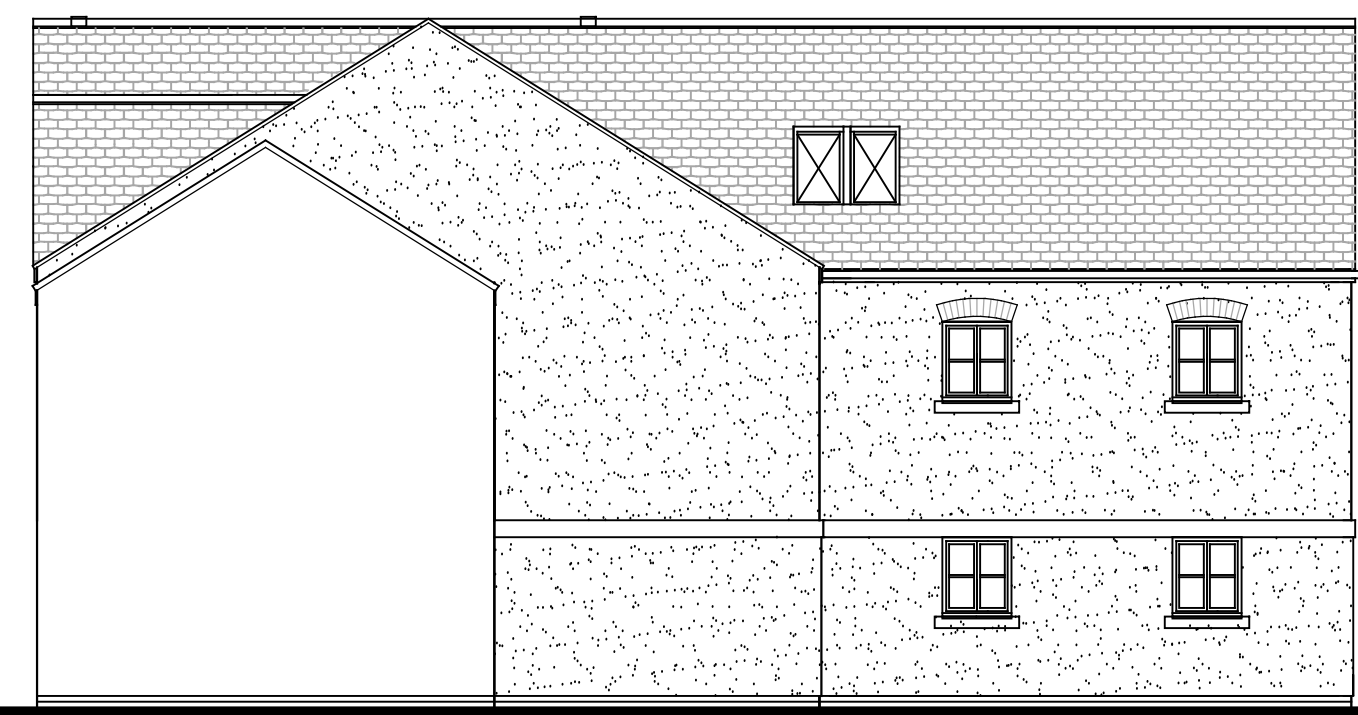

Side Elevation




Front Elevation



Side Elevation

Do not scale other than for Planning Application purposes.  
This drawing and building work depicted are the copyright of Wainhomes(South West) Holdings Ltd and may not be reproduced or amended except by written permission. No liability will be accepted for amendments made by otherspersons.


0 1 2 3 4 5 6 7 8 9 10 [m]  
Scale 1:100

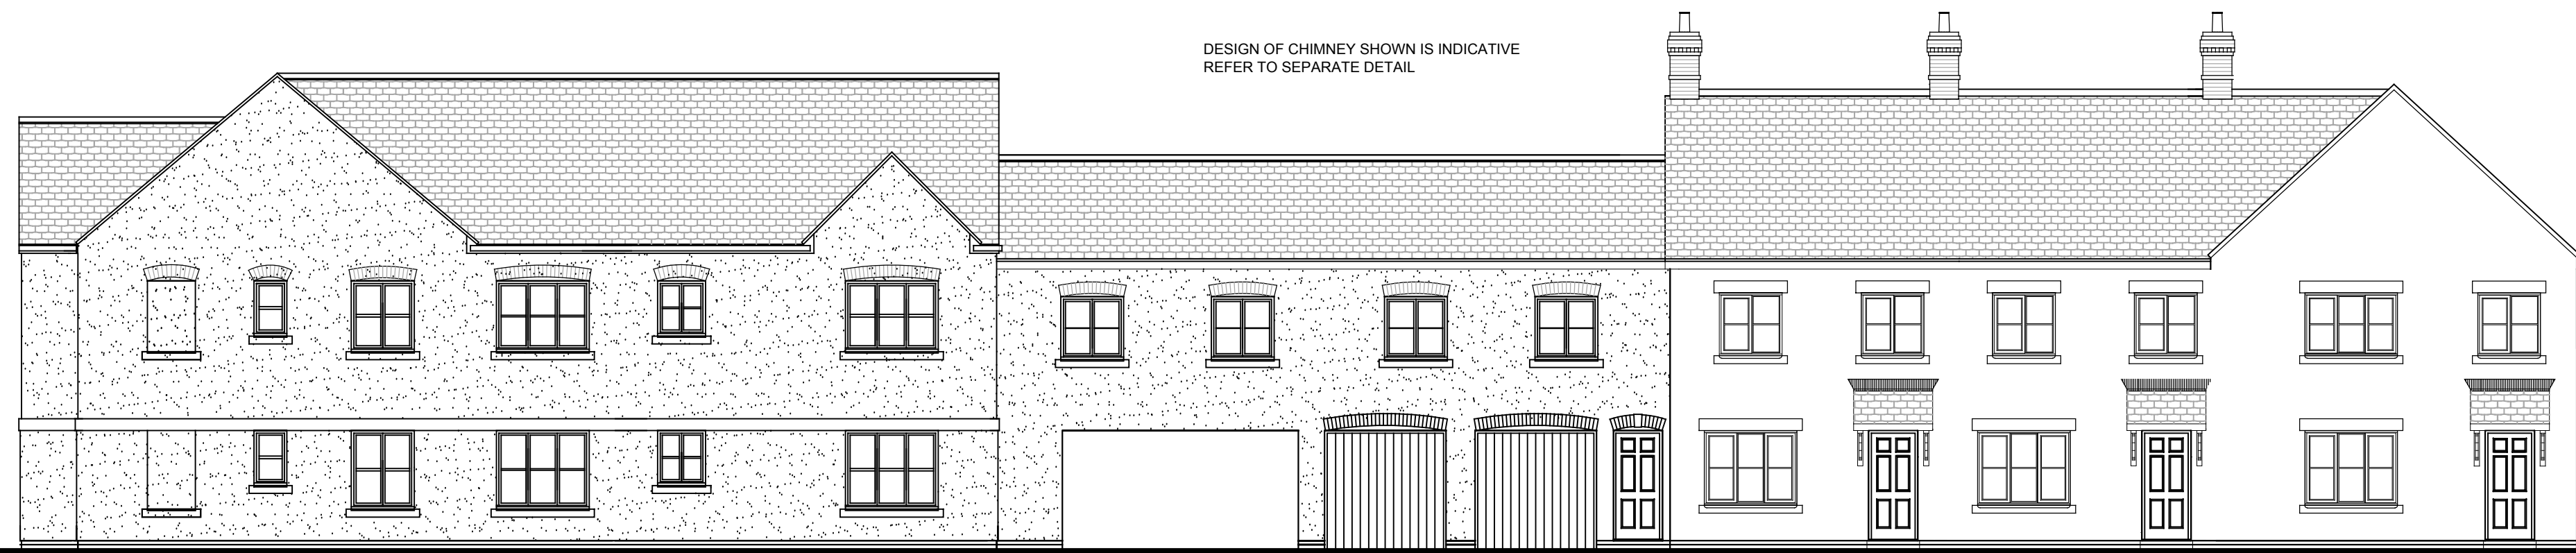



Front Elevation





Rear Elevation

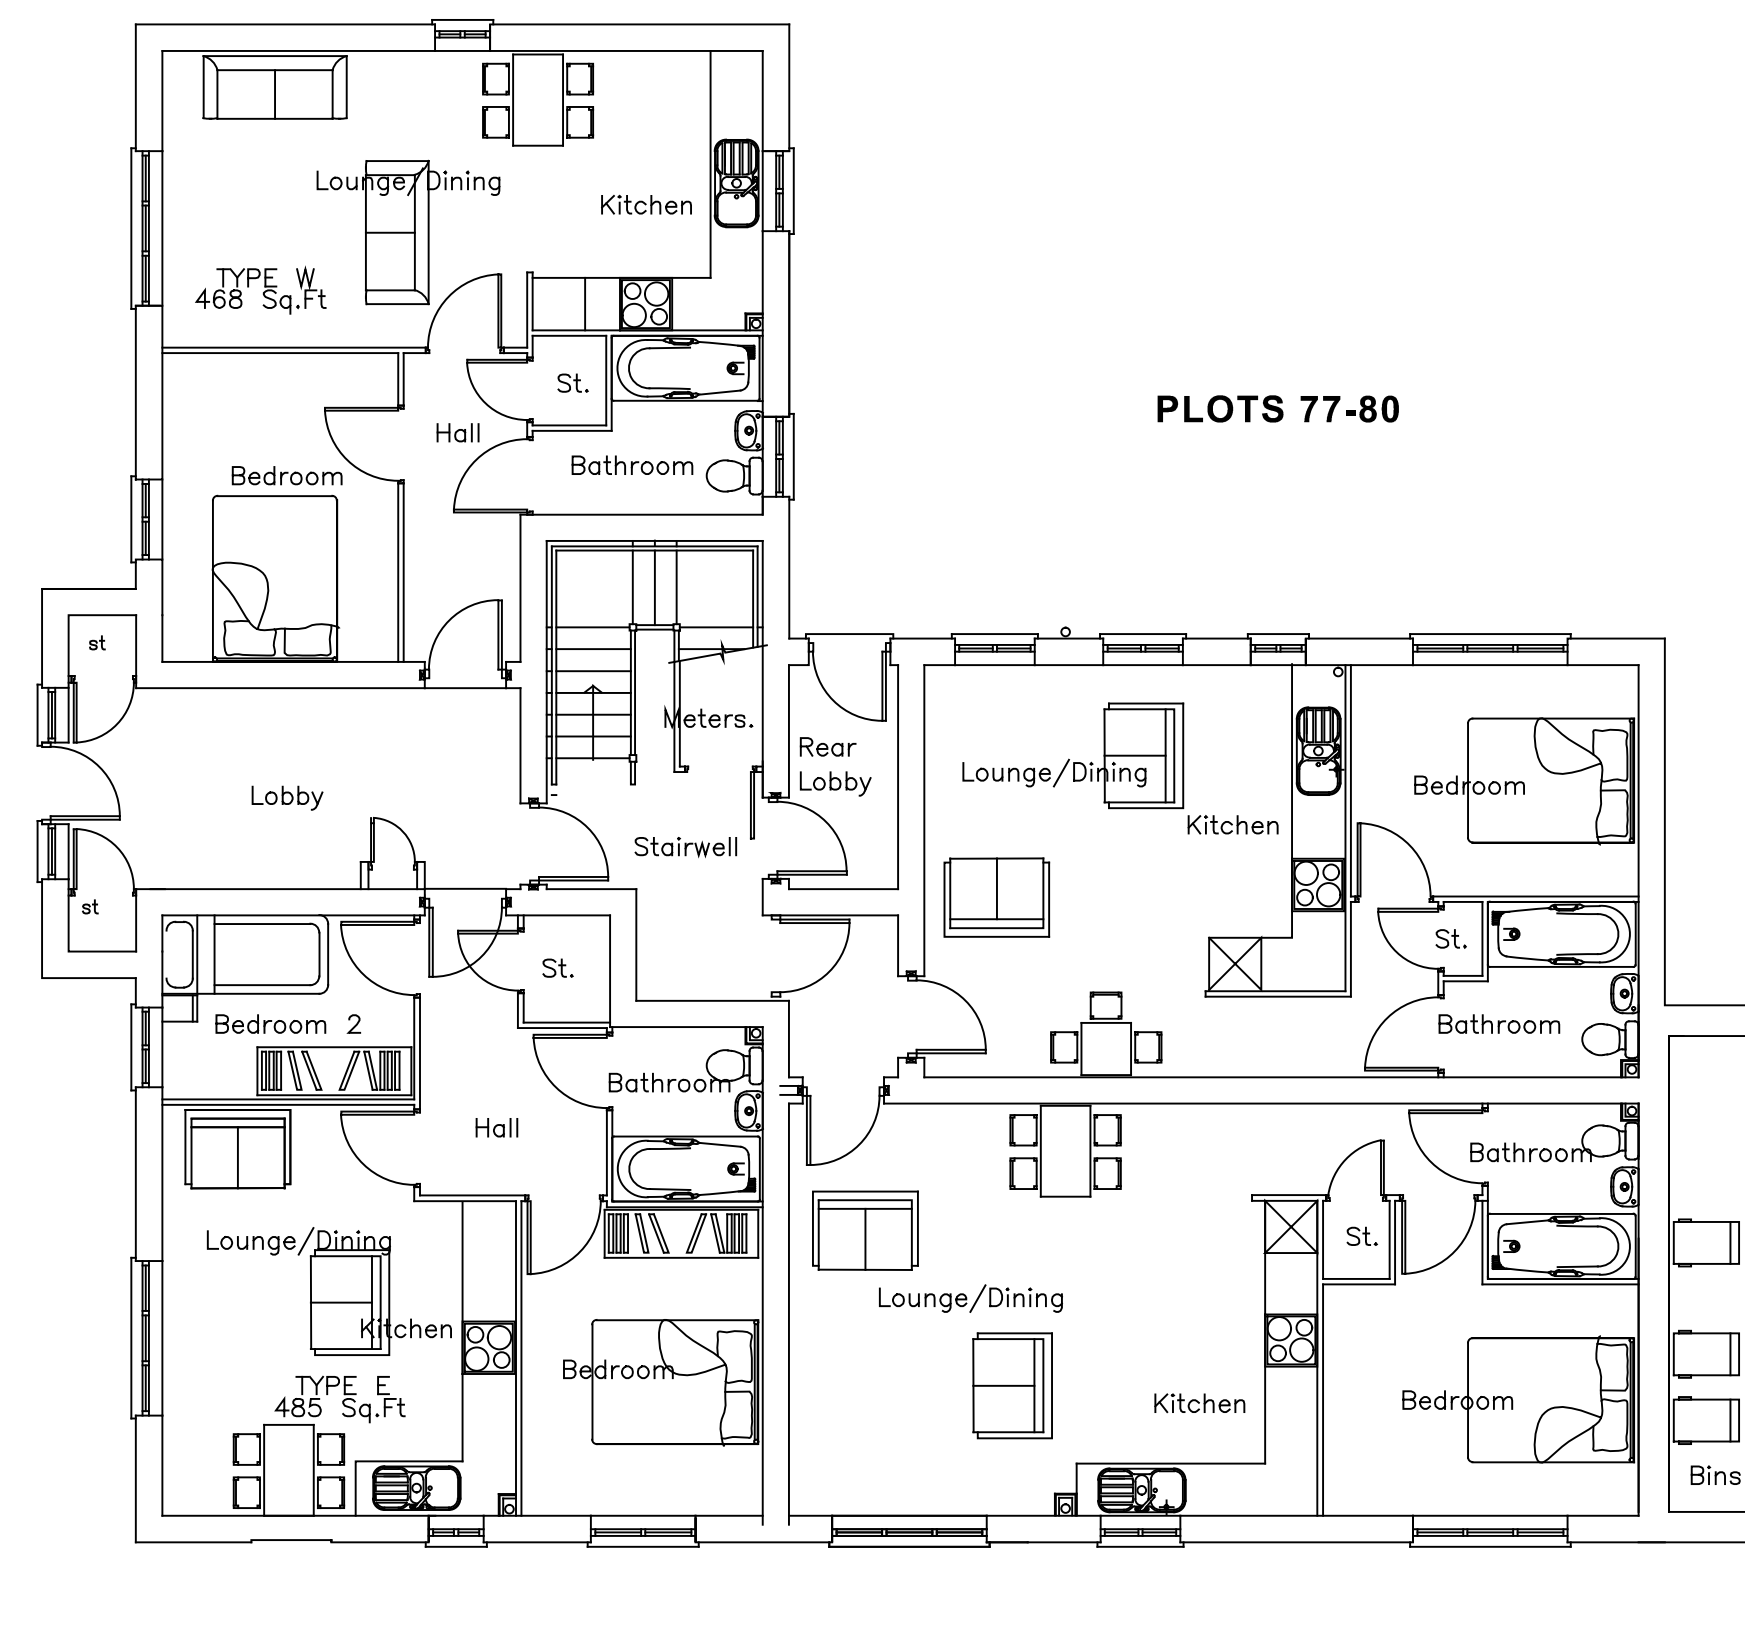

Ground Floor

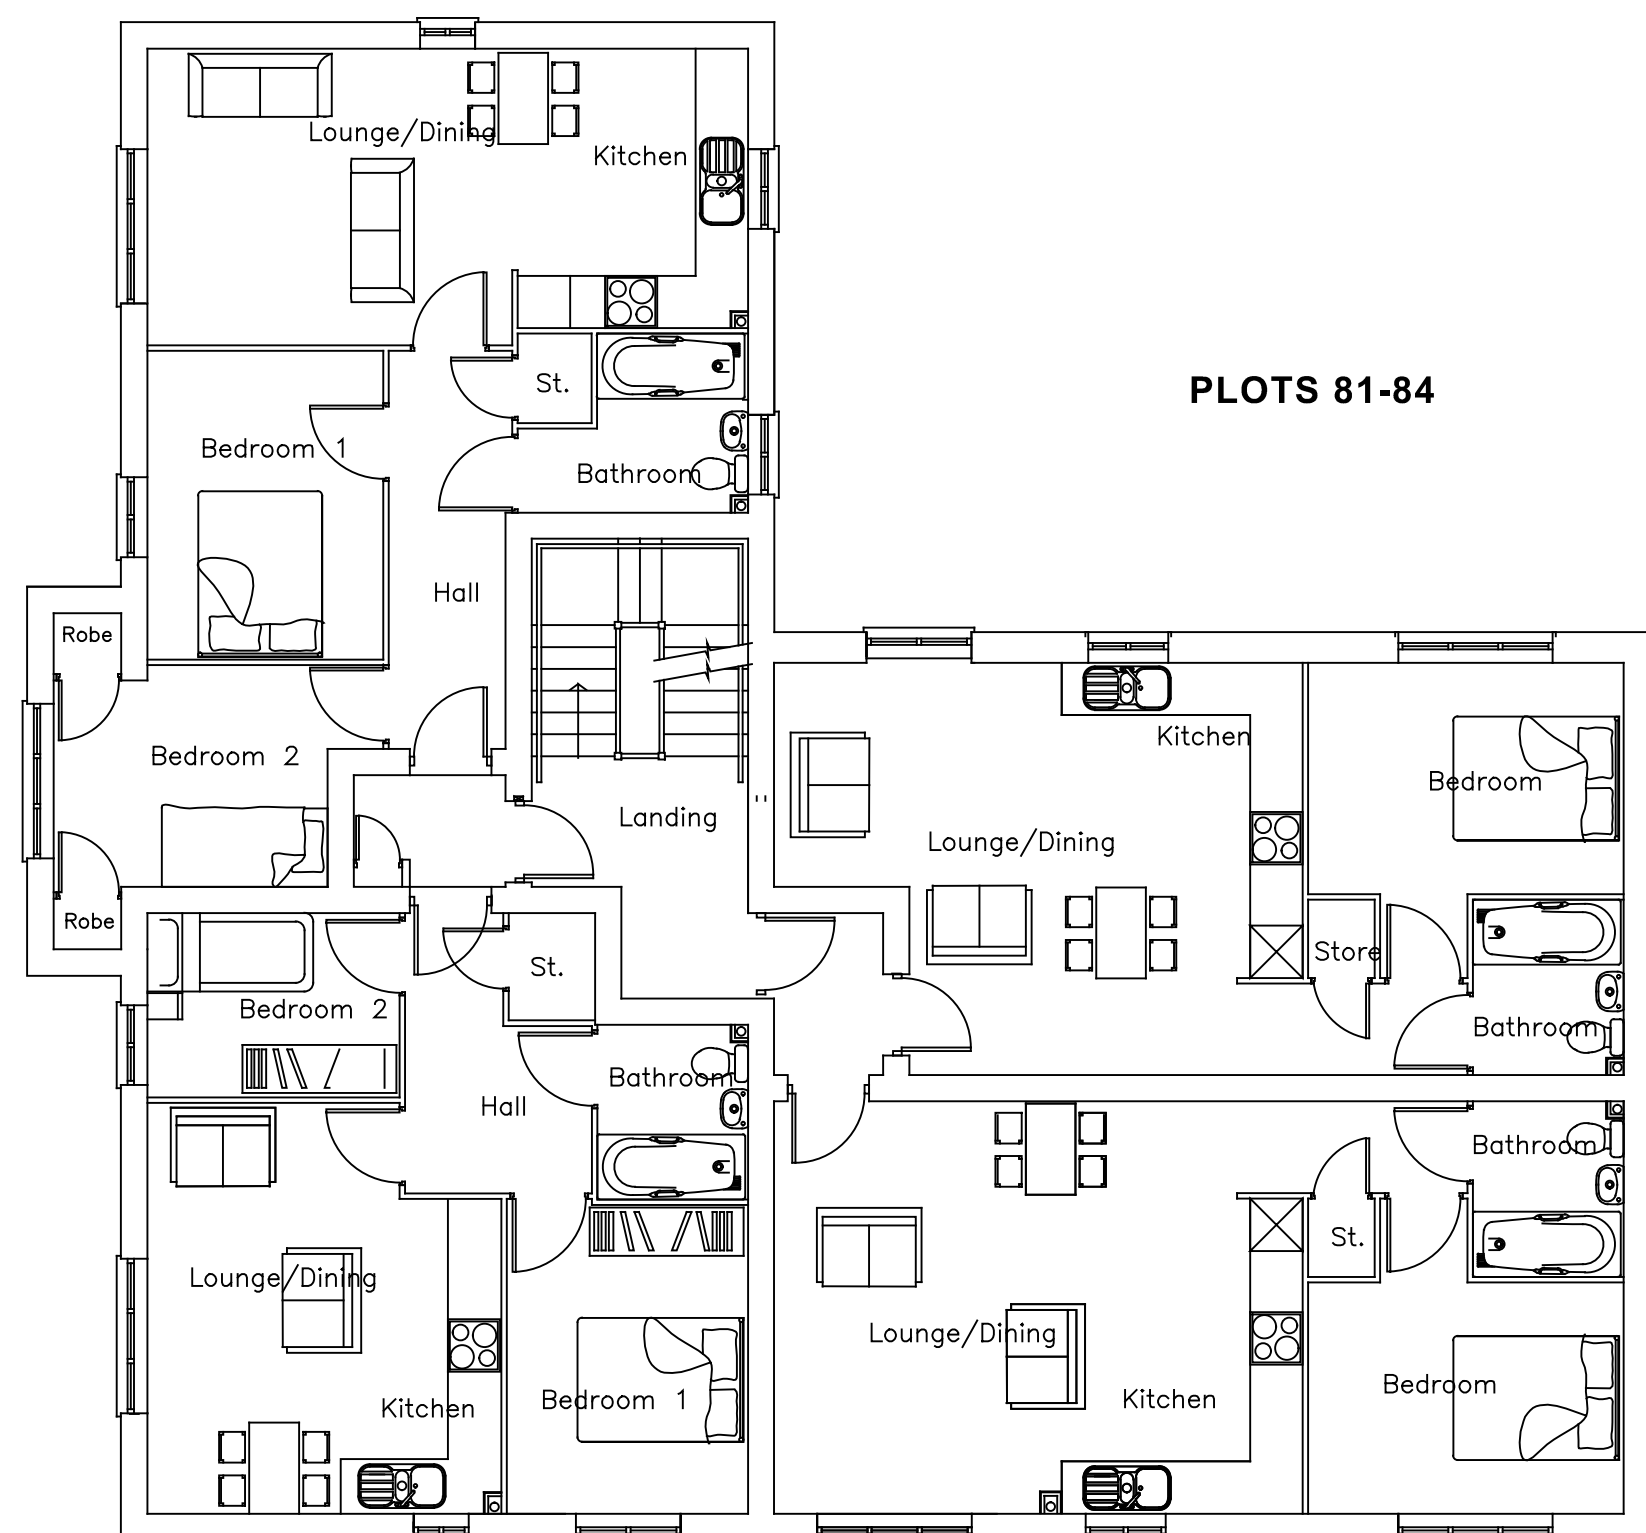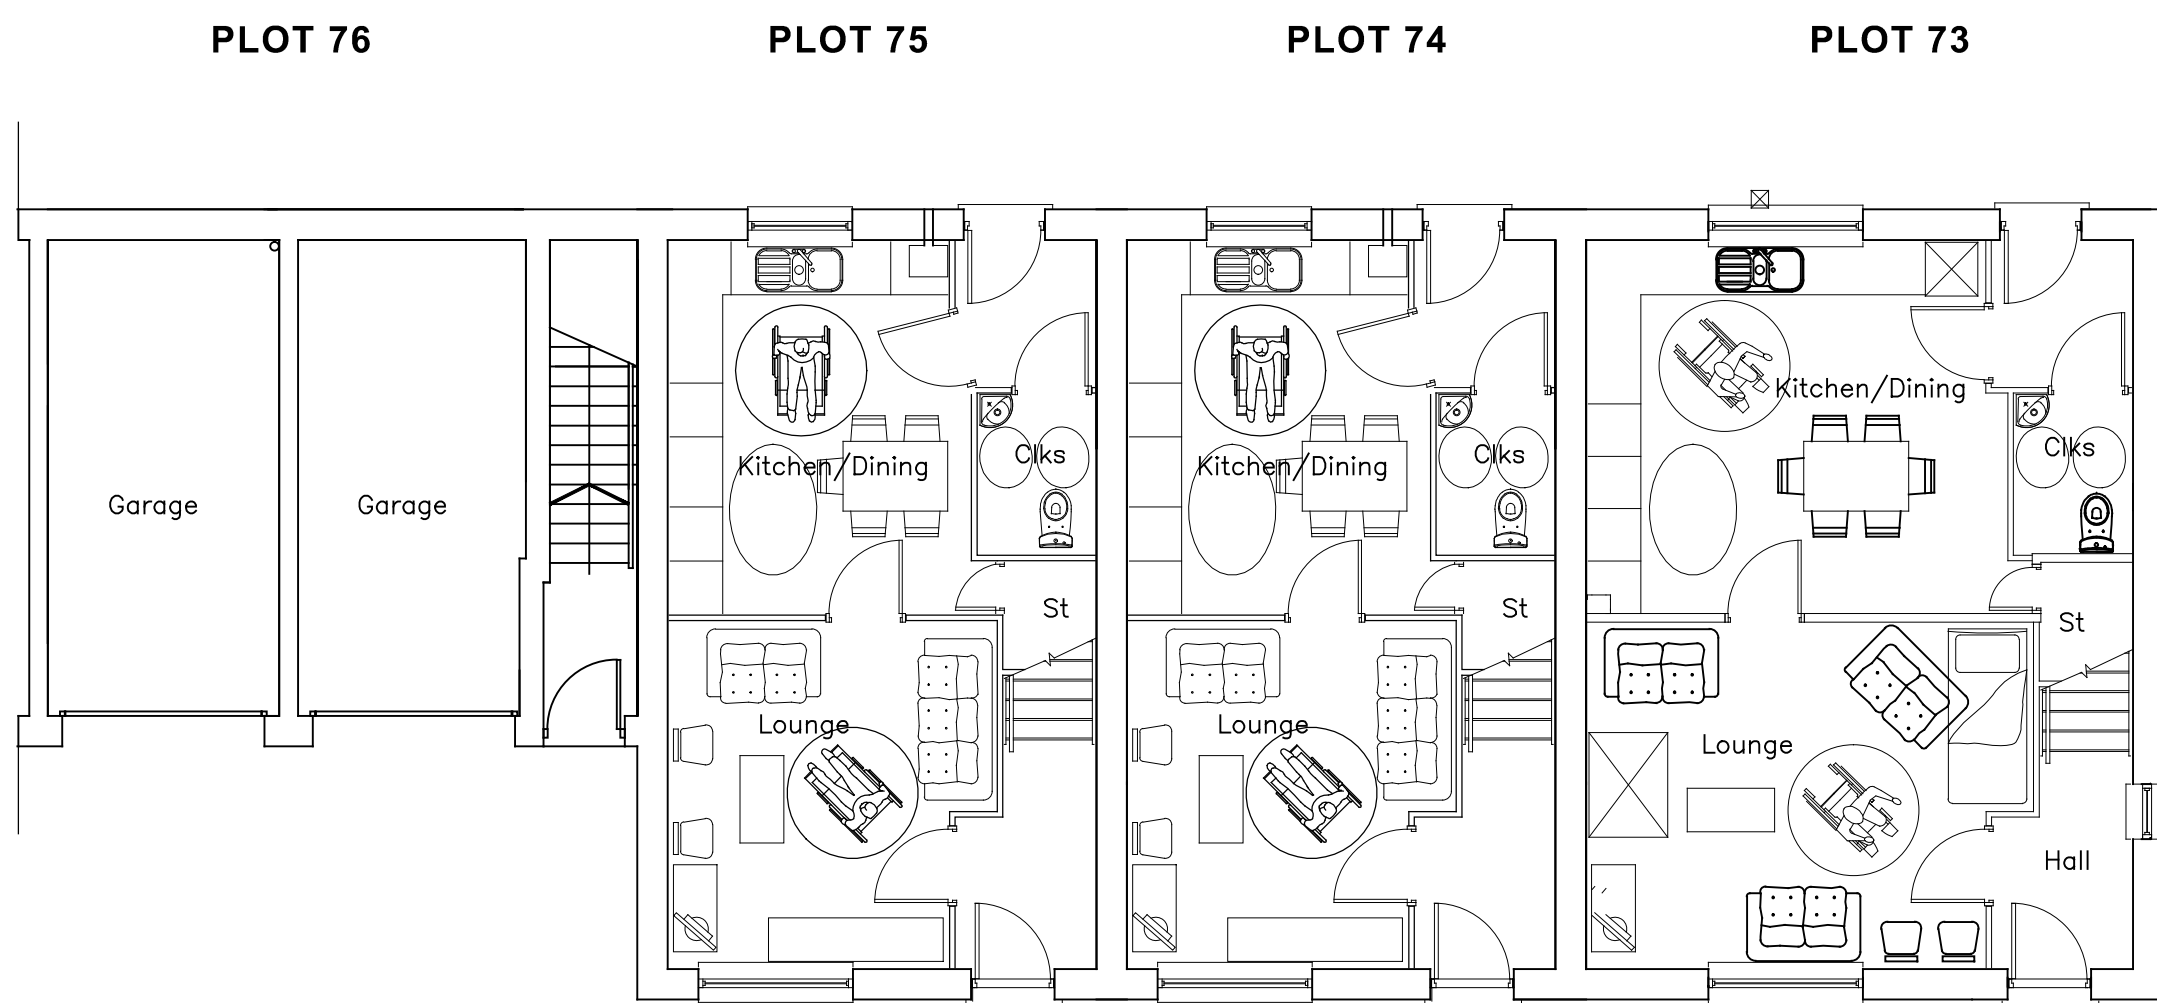

First Floor

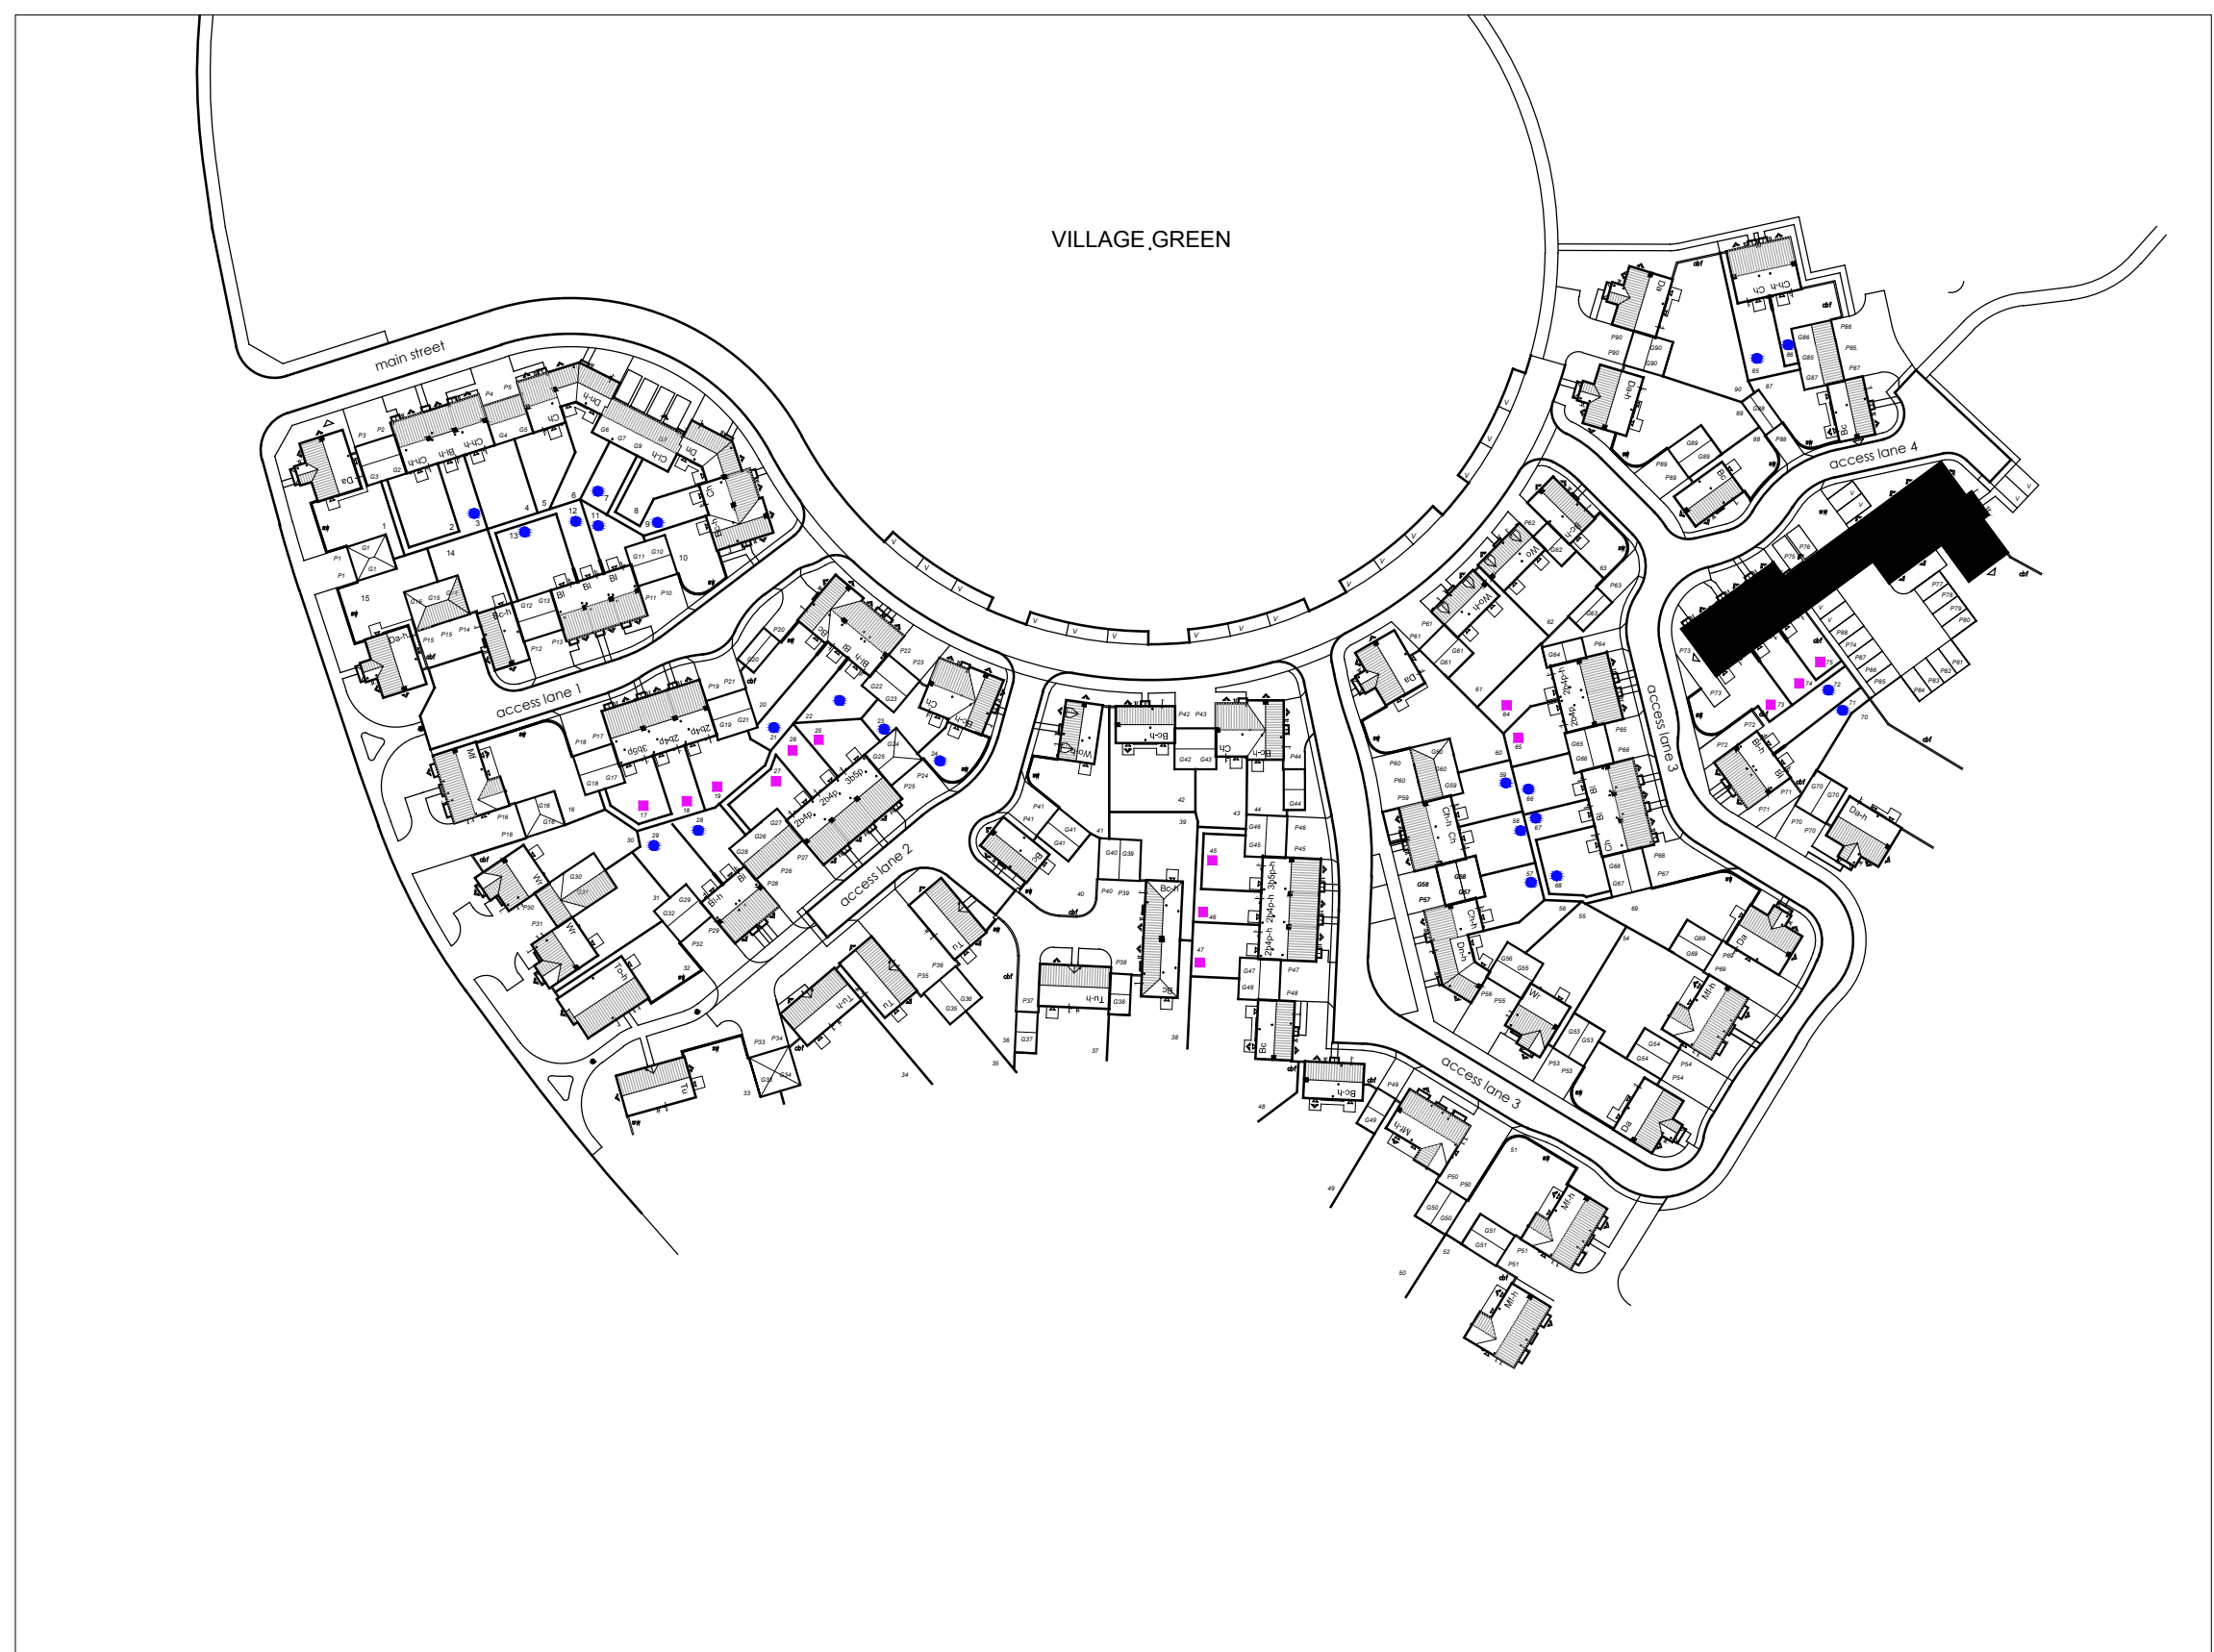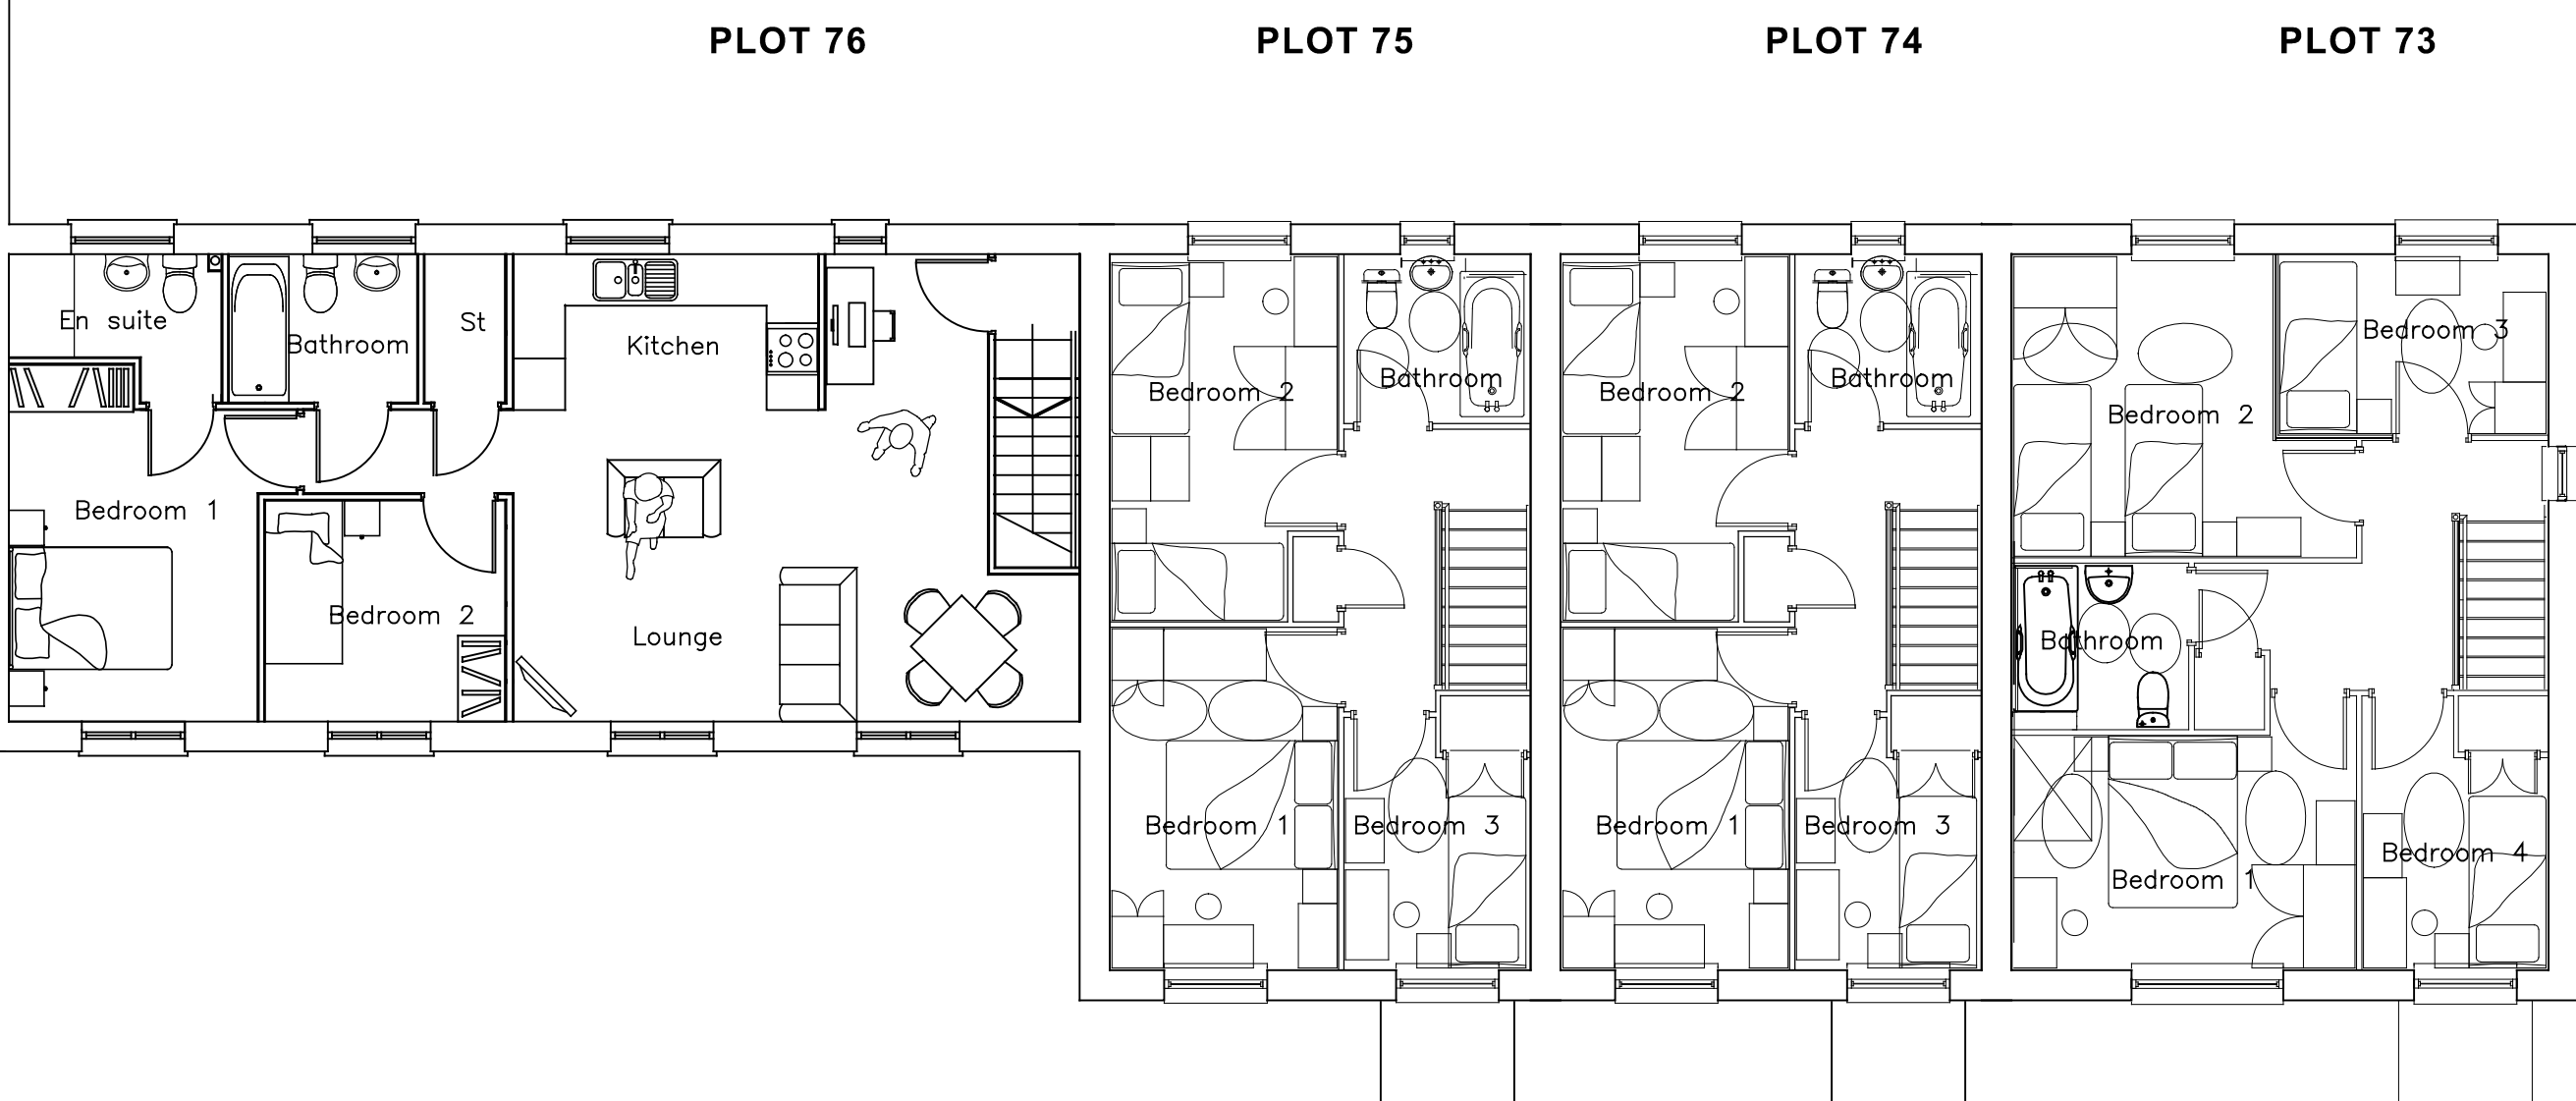

READ INCONJUNCTION WITH  
MATERIALS LAYOUT



Plots 73-84

TREGONY ROAD, PROBUS  
PLANNING DRAWING

Date: July 2013 AD Scale: 1:100 Drawn:

**WAINHOMES**

Wainhomes (South West) Holdings Ltd  
Oxshott Business Centre  
Oxshott, Wokingham, RG26 2PA  
Tel: 01457 841000 Fax: 01457 841019

Drawing No: WAIN/P73-84/A/HT/18C