


Do not scale other than for Planning Application purposes.
This drawing and building work depicted are the copyright of Wainhomes(South West) Holdings Ltd and may not be reproduced or amended except by written permission. No liability will be accepted for amendments made by otherpersons.

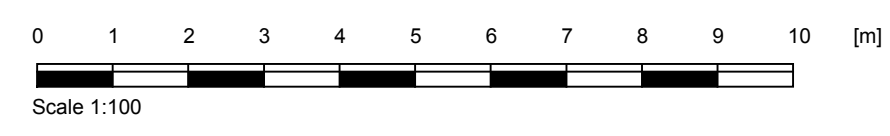


Front Elevation




Rear Elevation




Side Elevation

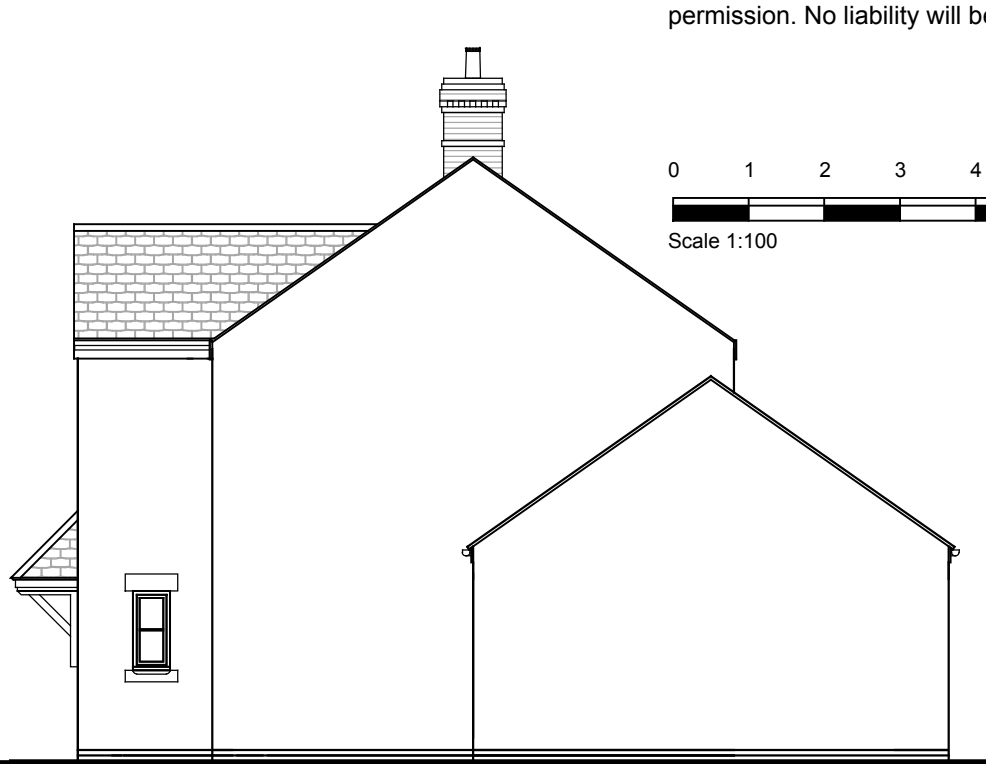



Side Elevation

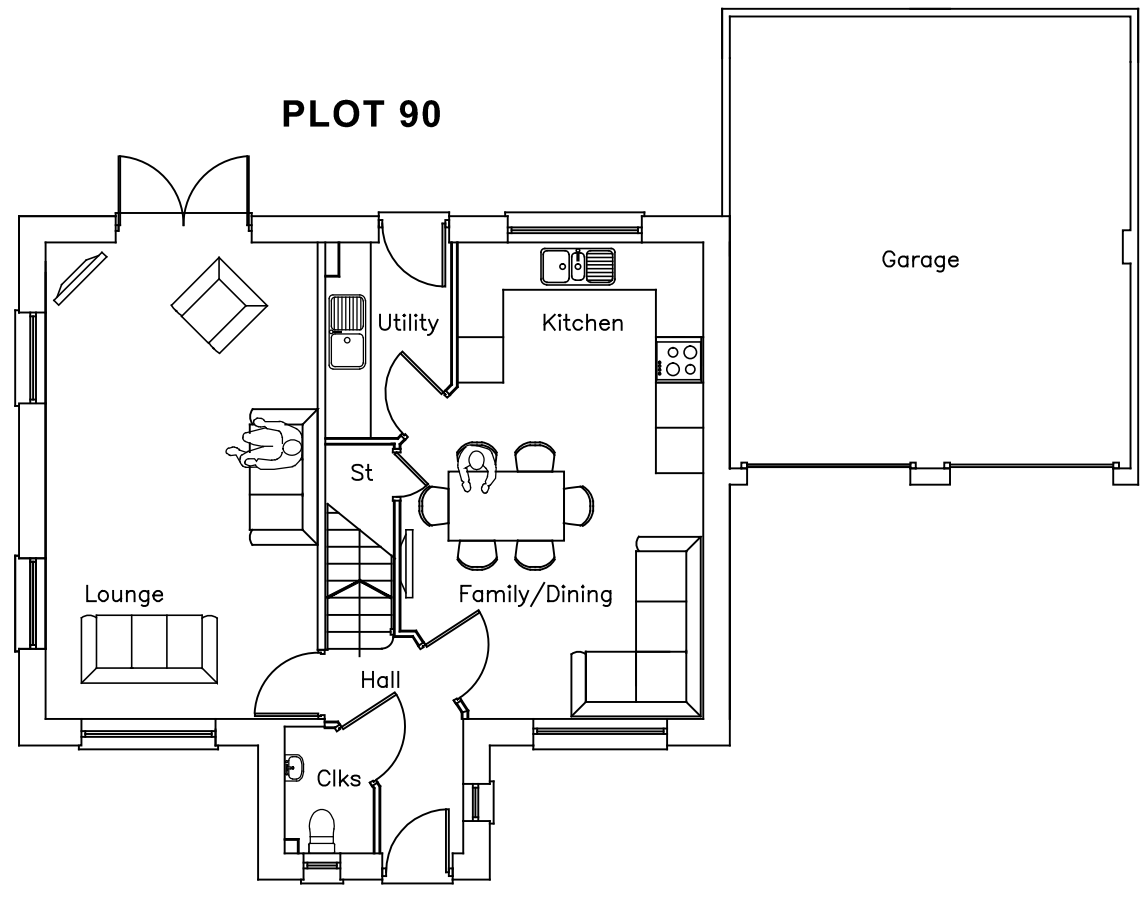

Ground Floor

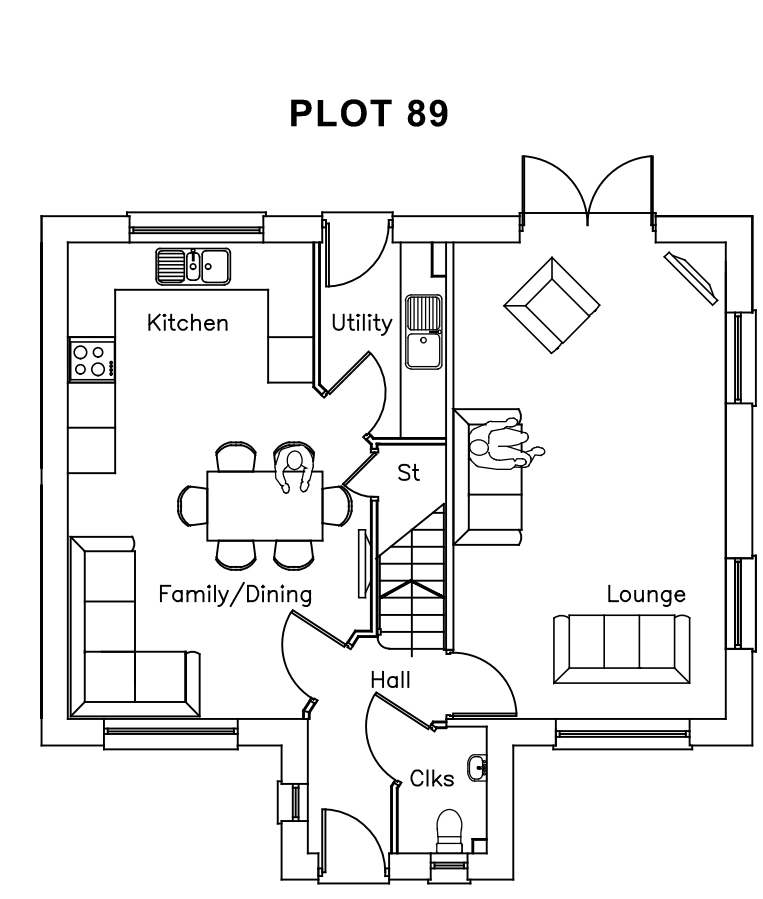


First Floor

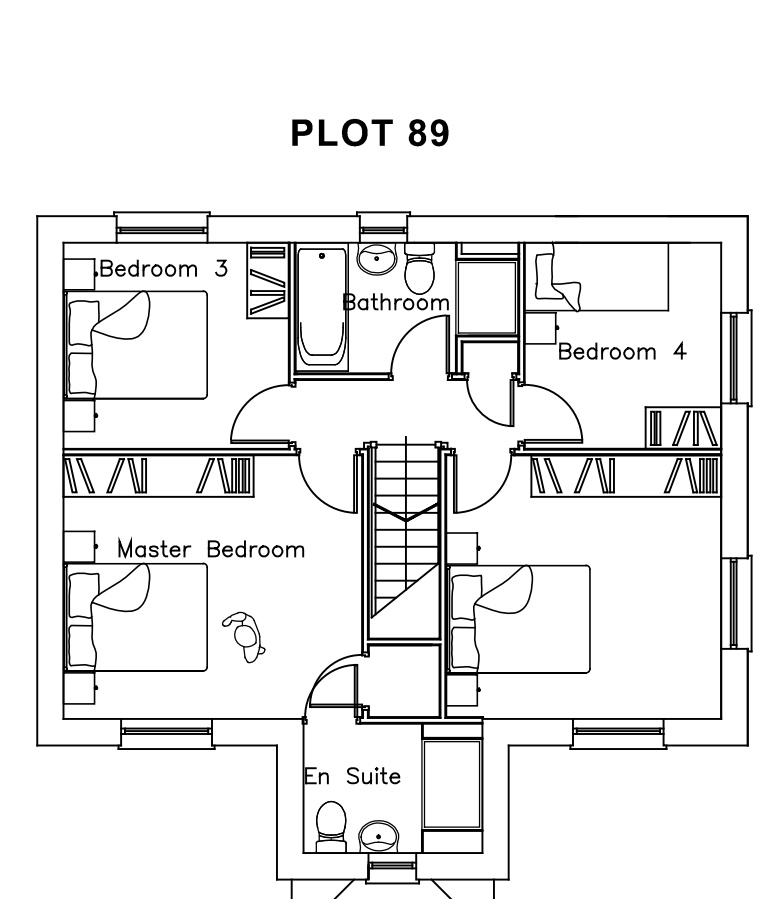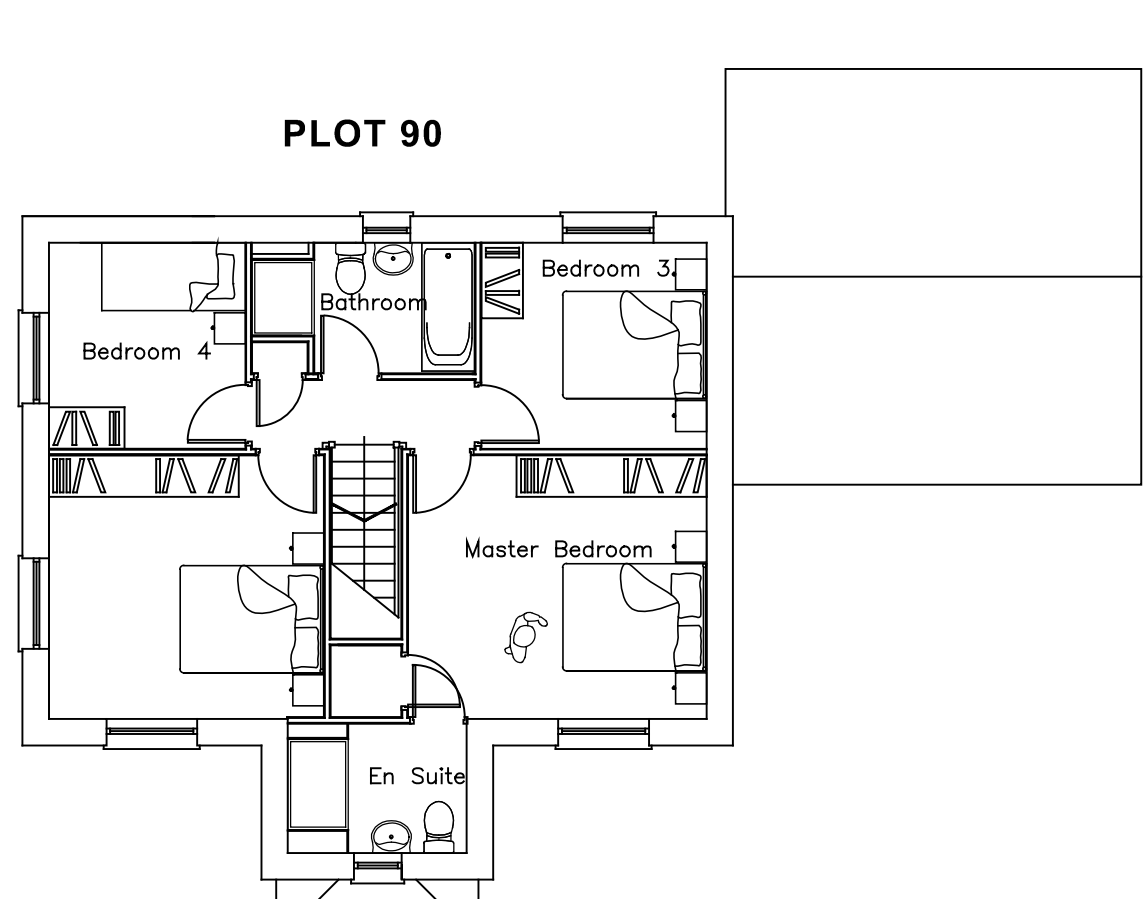


Front Elevation




Rear Elevation

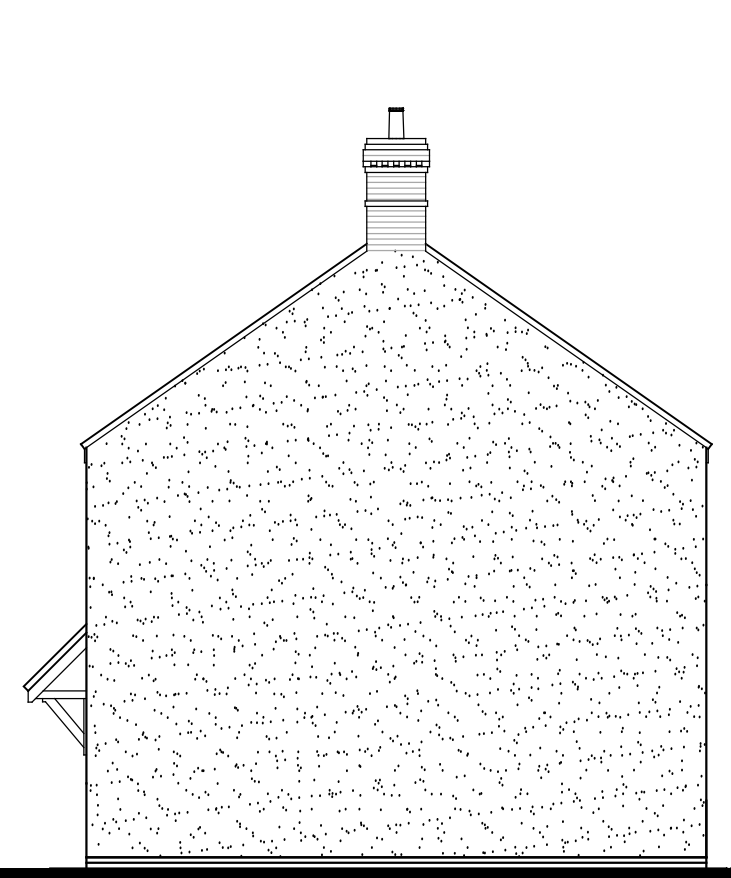


Side Elevation

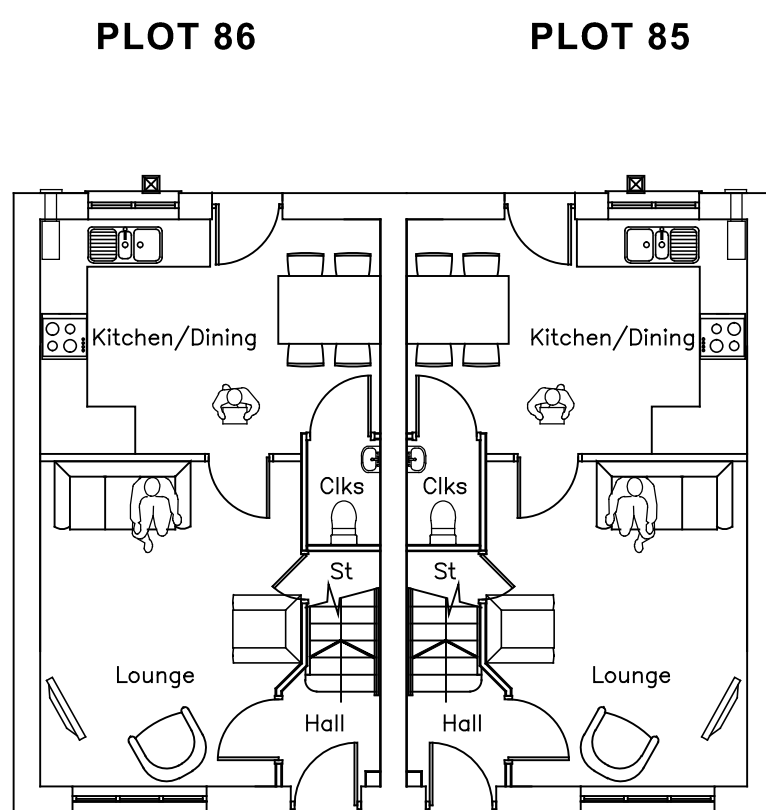


Ground Floor

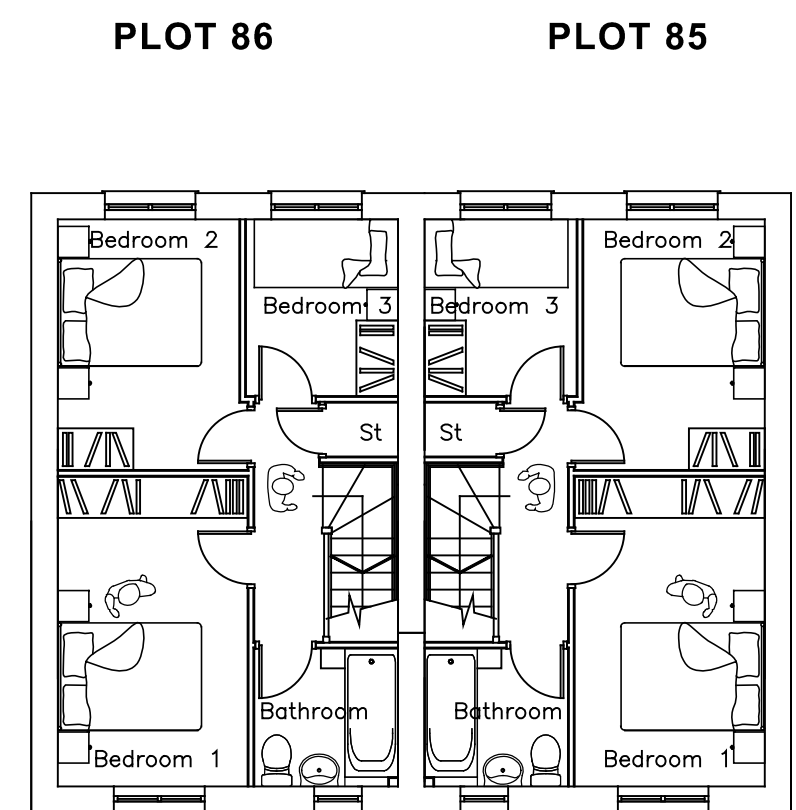

First Floor

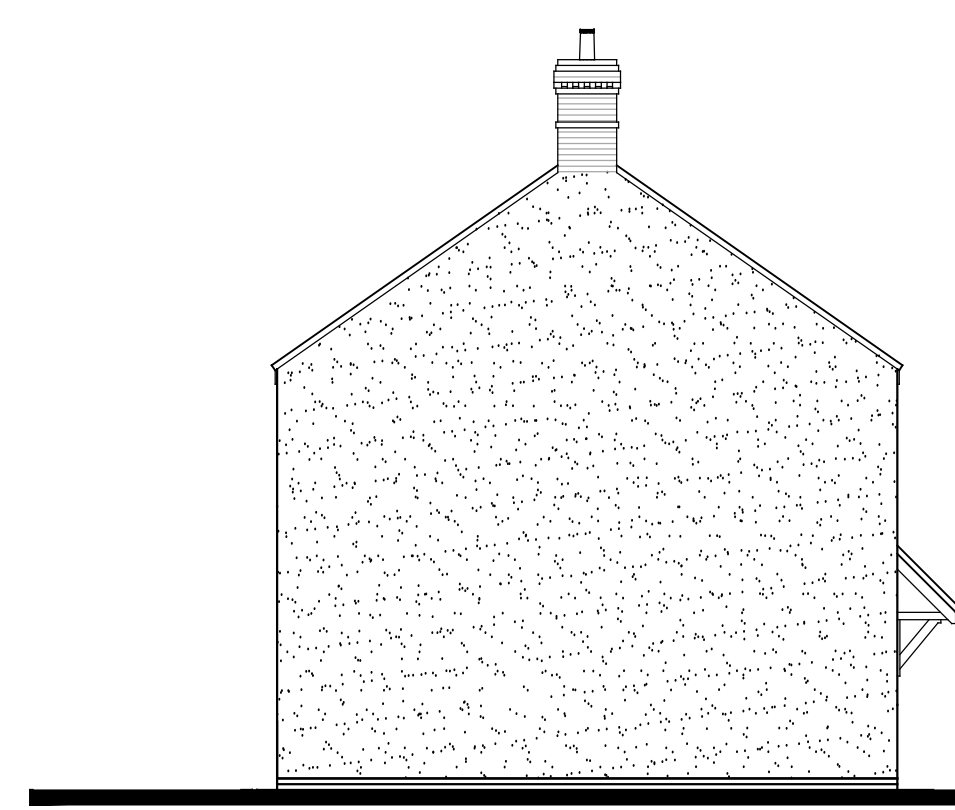

Side Elevation

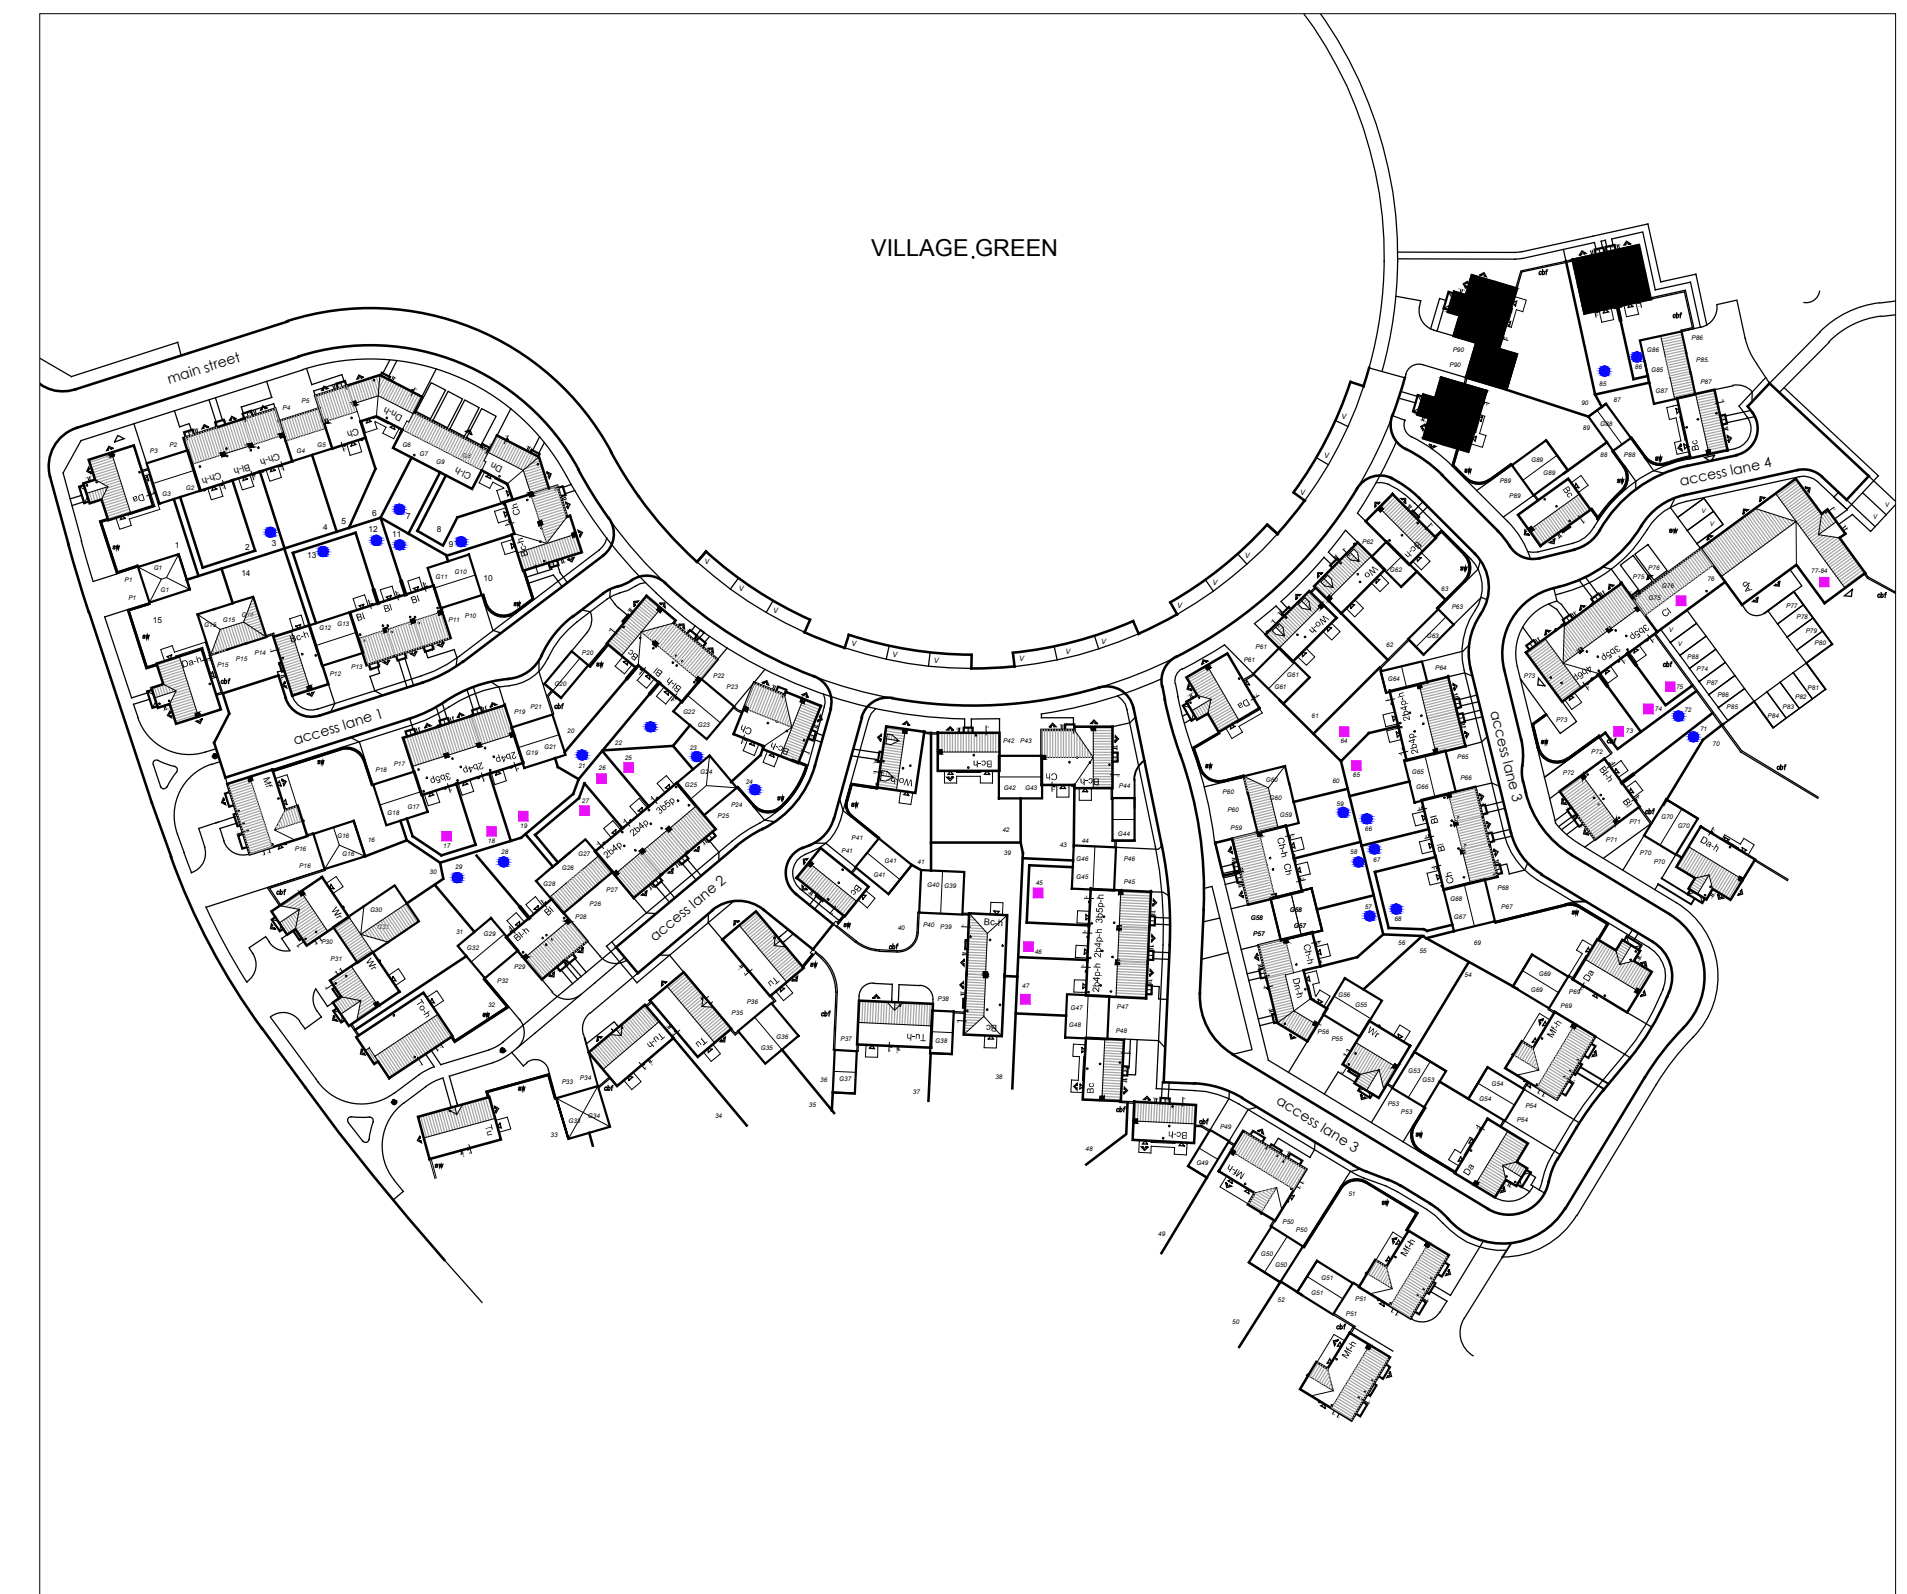

READ INCONJUNCTION WITH MATERIALS LAYOUT

Planning 2 Detail Ltd
Blythe Valley Innovation Centre,
Central Boulevard, Solihull,
West Midlands, B90 8AJ
Tel. 0121 506 9340
enquiries@planning2detail.com

Plots 86-85 & 89-90

TREGONY ROAD, PROBUS
PLANNING DRAWING

Date: Jan 2013 | A1 Scale: 1:100 | Drawn:



Wainhomes (South West) Holdings Ltd
Owlfoot Business Centre
Okehampton Devon EX20 2PA
Tel. 01837 84100 Fax: 01837 841019

Drawing No. WAIN/P86-85_89-90/A/HT/20C
Rev: