




Do not scale other than for Planning Application purposes.
This drawing and building work depicted are the copyright of Wainhomes(South West) Holdings Ltd and may not be reproduced or amended except by written permission. No liability will be accepted for amendments made by otherpersons.

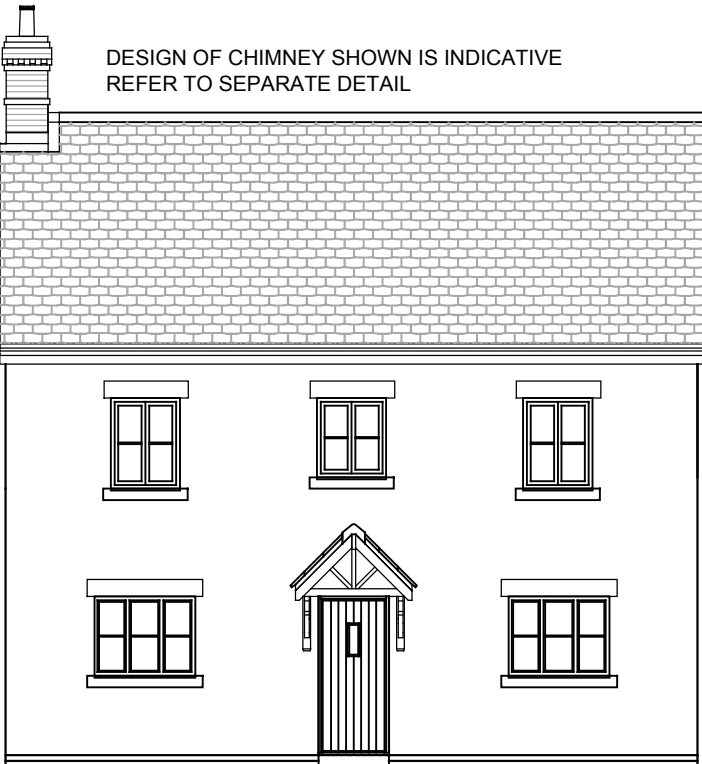

Front Elevation
PLOT 88

 


Rear Elevation

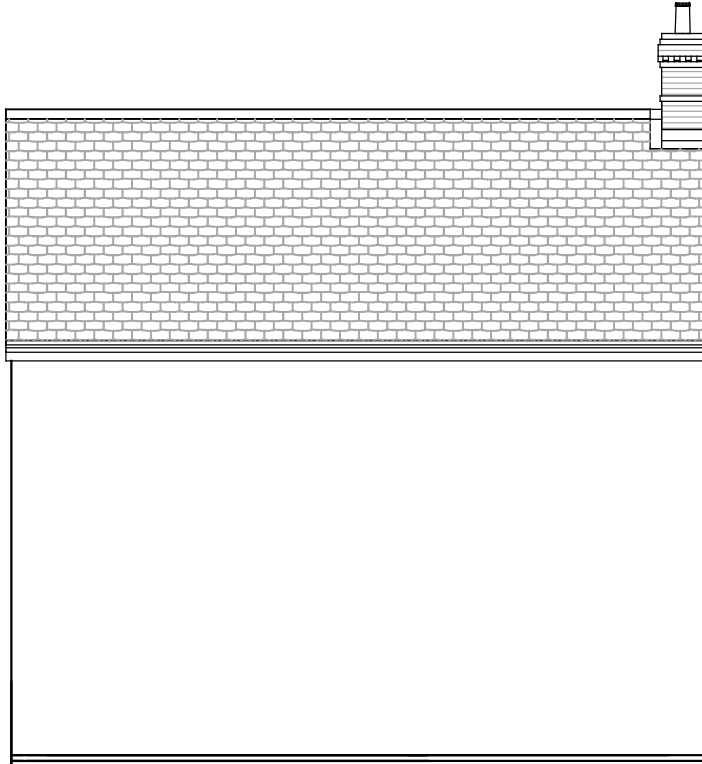


Side Elevation



Side Elevation

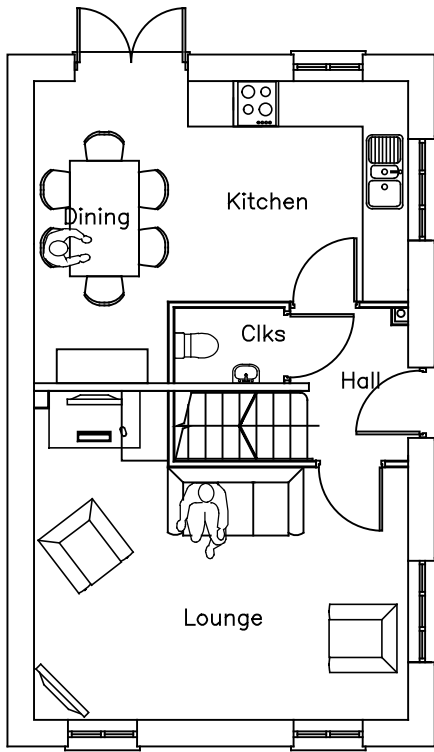


Ground Floor

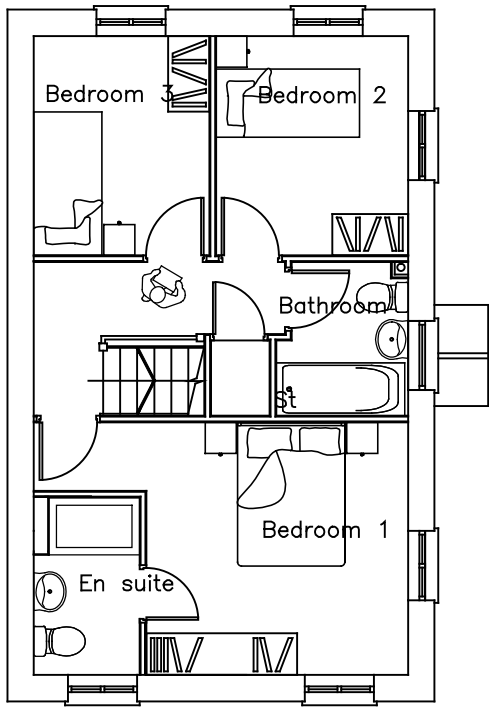

First Floor



Front Elevation
PLOT 87

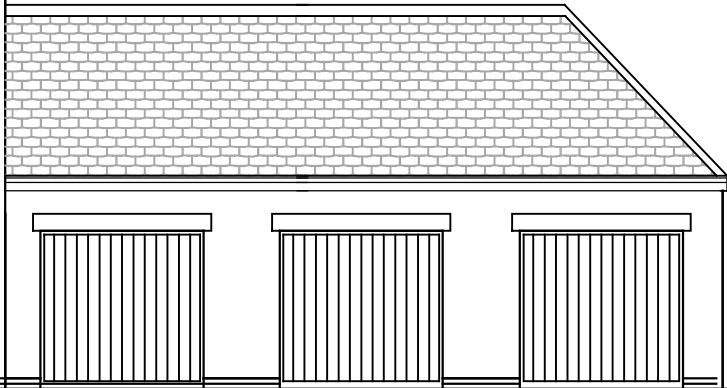


Side Elevation




Rear Elevation



Side Elevation

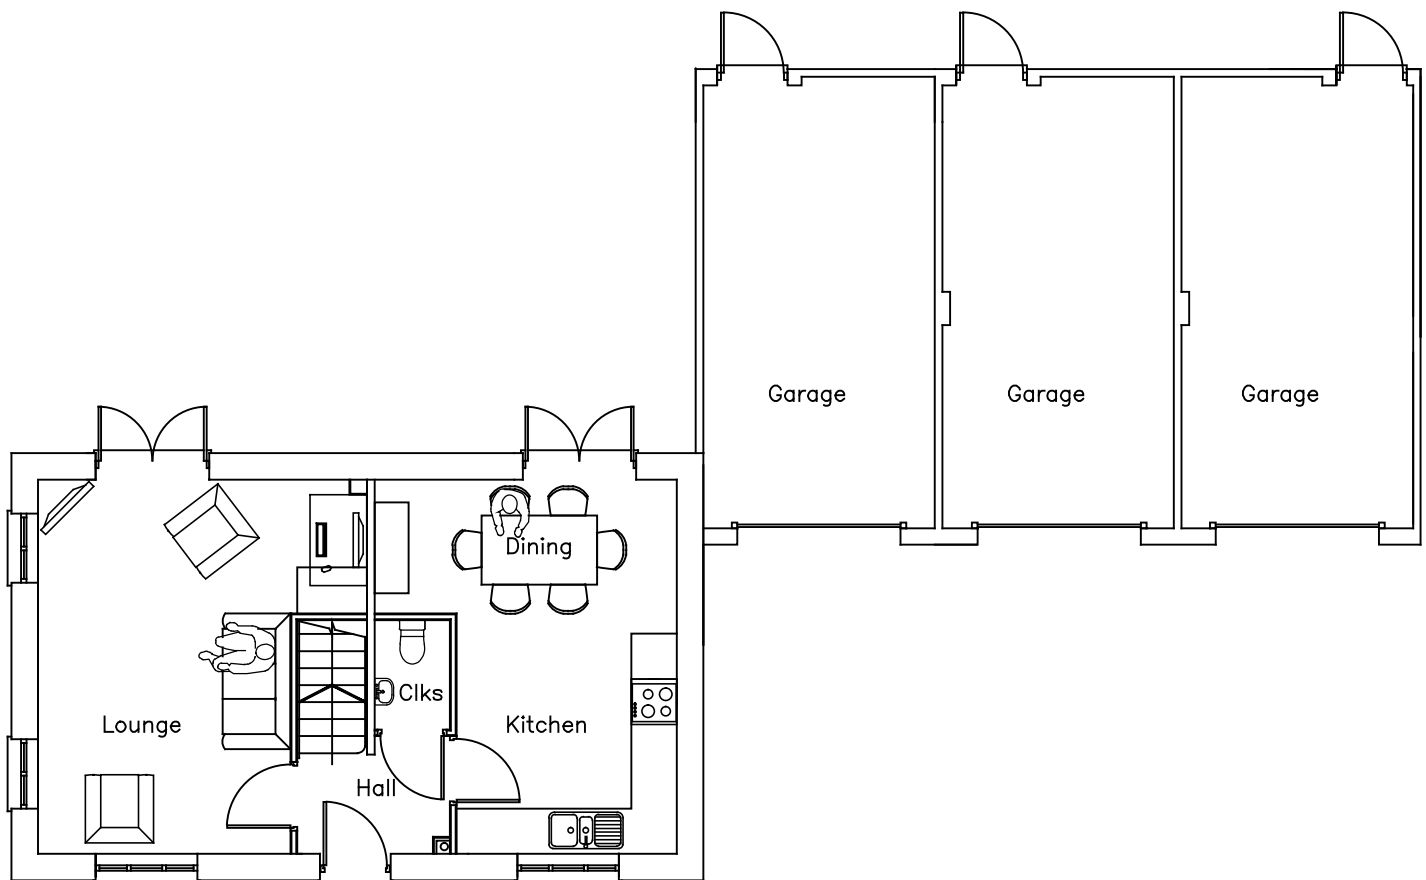

Ground Floor

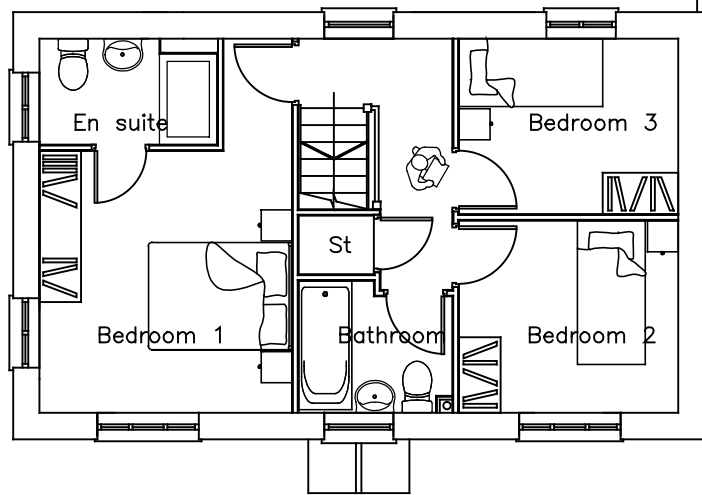

First Floor

READ INCONJUNCTION WITH
MATERIALS LAYOUT



Plots 87 & 88

TREGONY ROAD, PROBUS
PLANNING DRAWING

Date: Jan 2013 | A1 Scale: 1:100 | Drawn:

WAINHOMES
Wainhomes (South West) Holdings Ltd
Owlisfoot Business Centre Sicklepath
Okehampton Devon EX20 2PA
Tel: 01837 84100 Fax: 01837 841019

Drawing No. WAIN/P87_88/A/HT/19C Rev: