



Do not scale other than for Planning Application purposes.
This drawing and building work depicted are the copyright of Wainhomes(South West) Holdings Ltd and may not be reproduced or amended except by written permission. No liability will be accepted for amendments made by otherpersons.

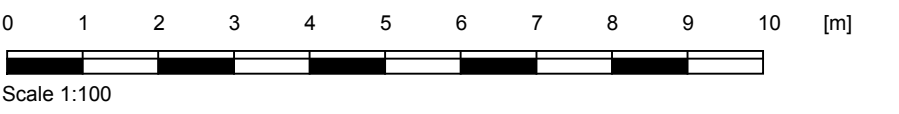


Front Elevation

Rear Elevation


Front Elevation (plot 20)

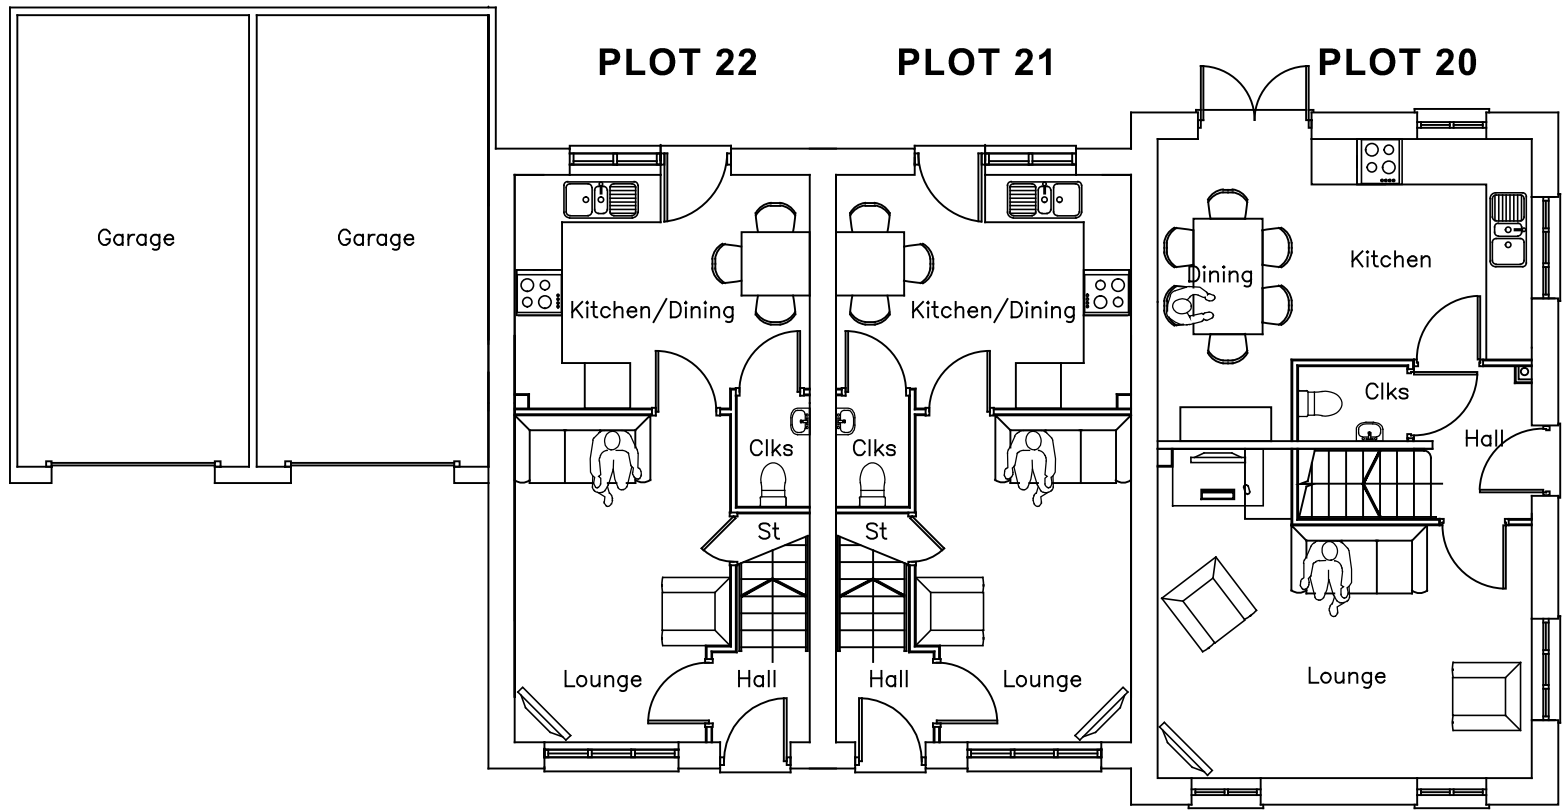

Ground Floor

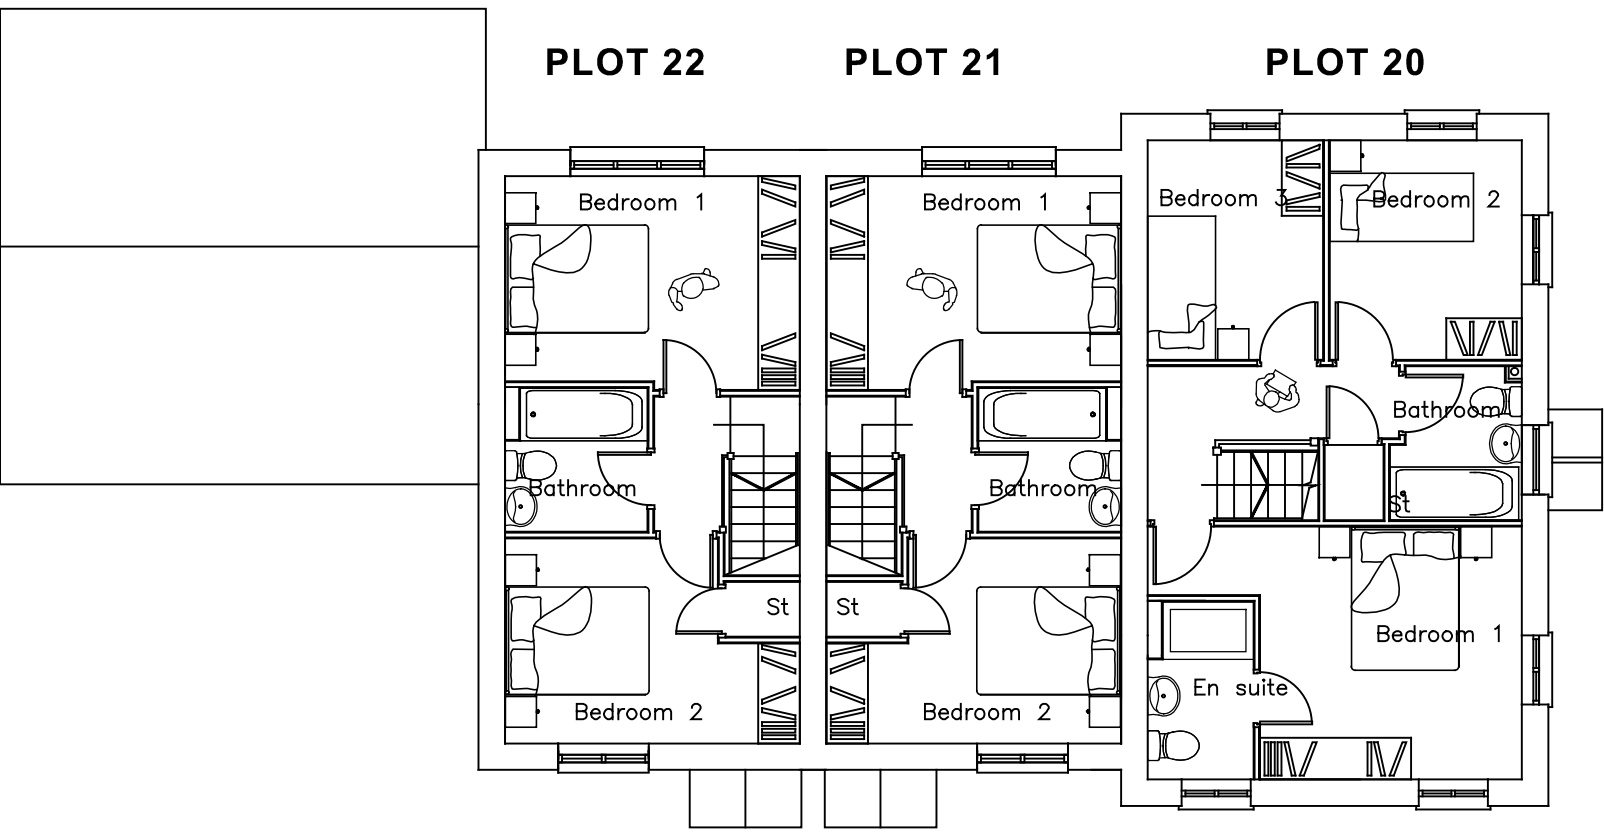

First Floor

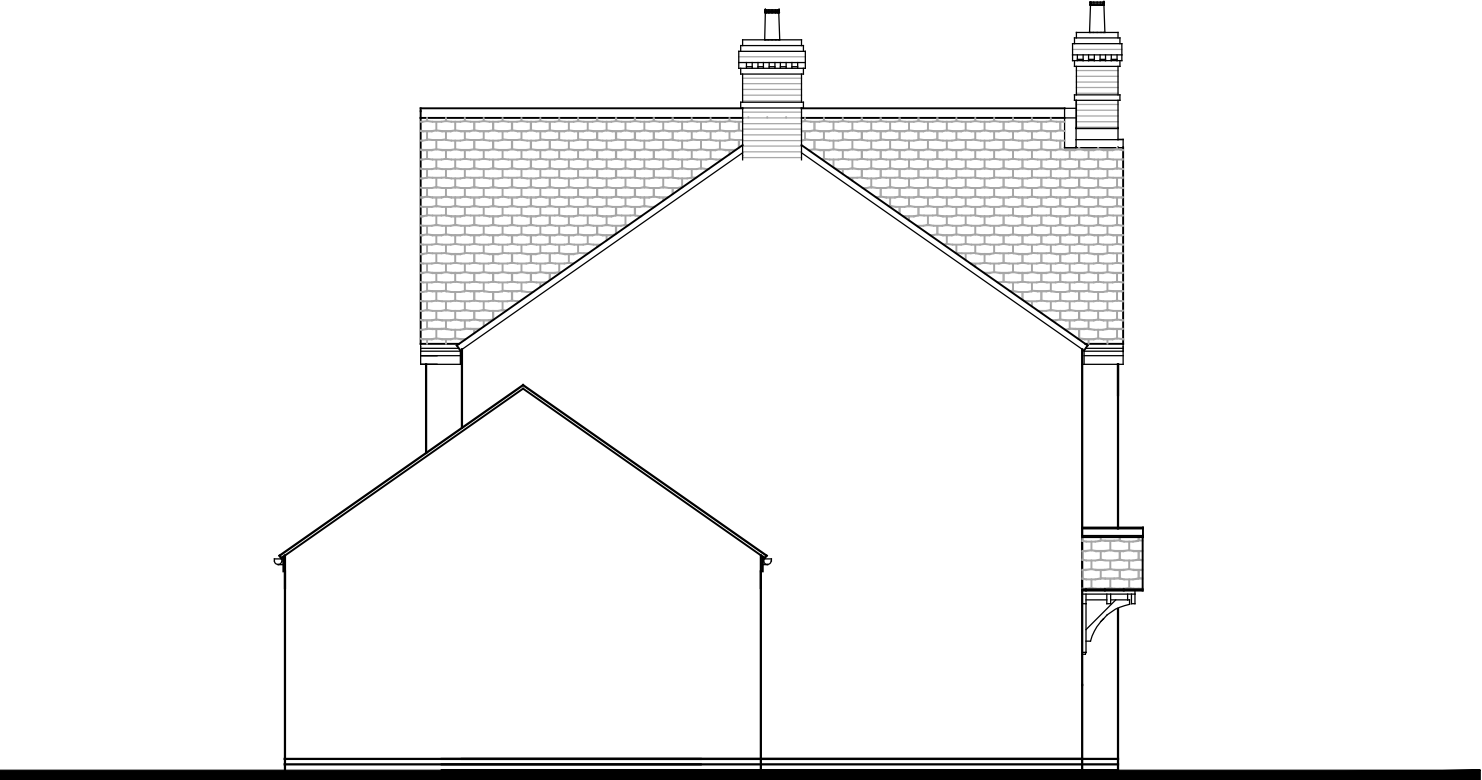

Side Elevation


DESIGN OF CHIMNEY SHOWN IS INDICATIVE
REFER TO SEPARATE DETAIL




Front Elevation

Rear Elevation


Front Elevation (plot 24)

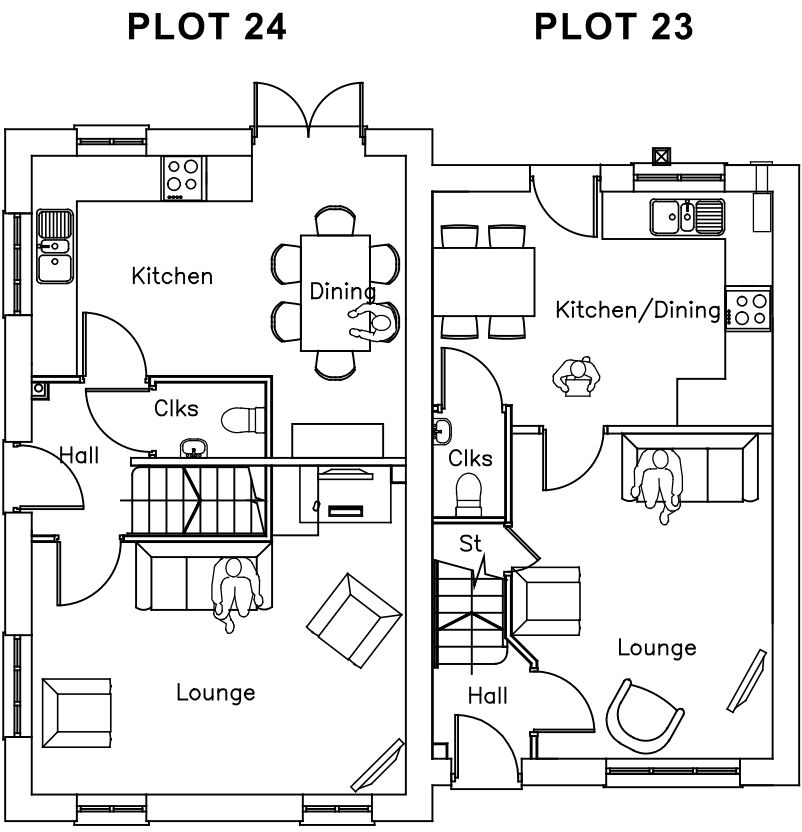


Ground Floor

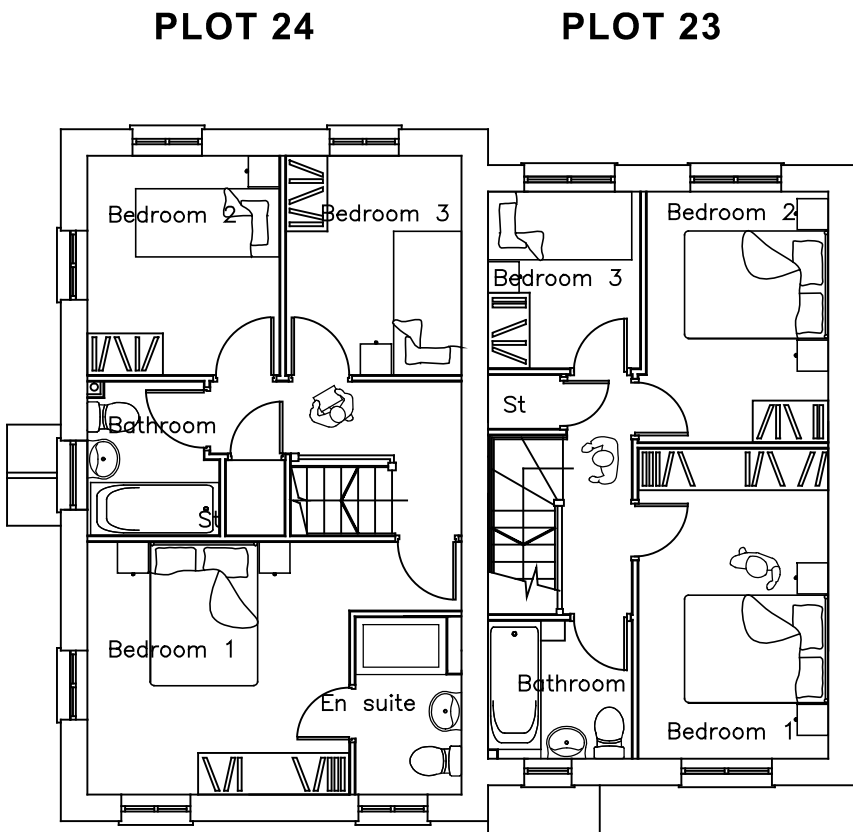

First Floor

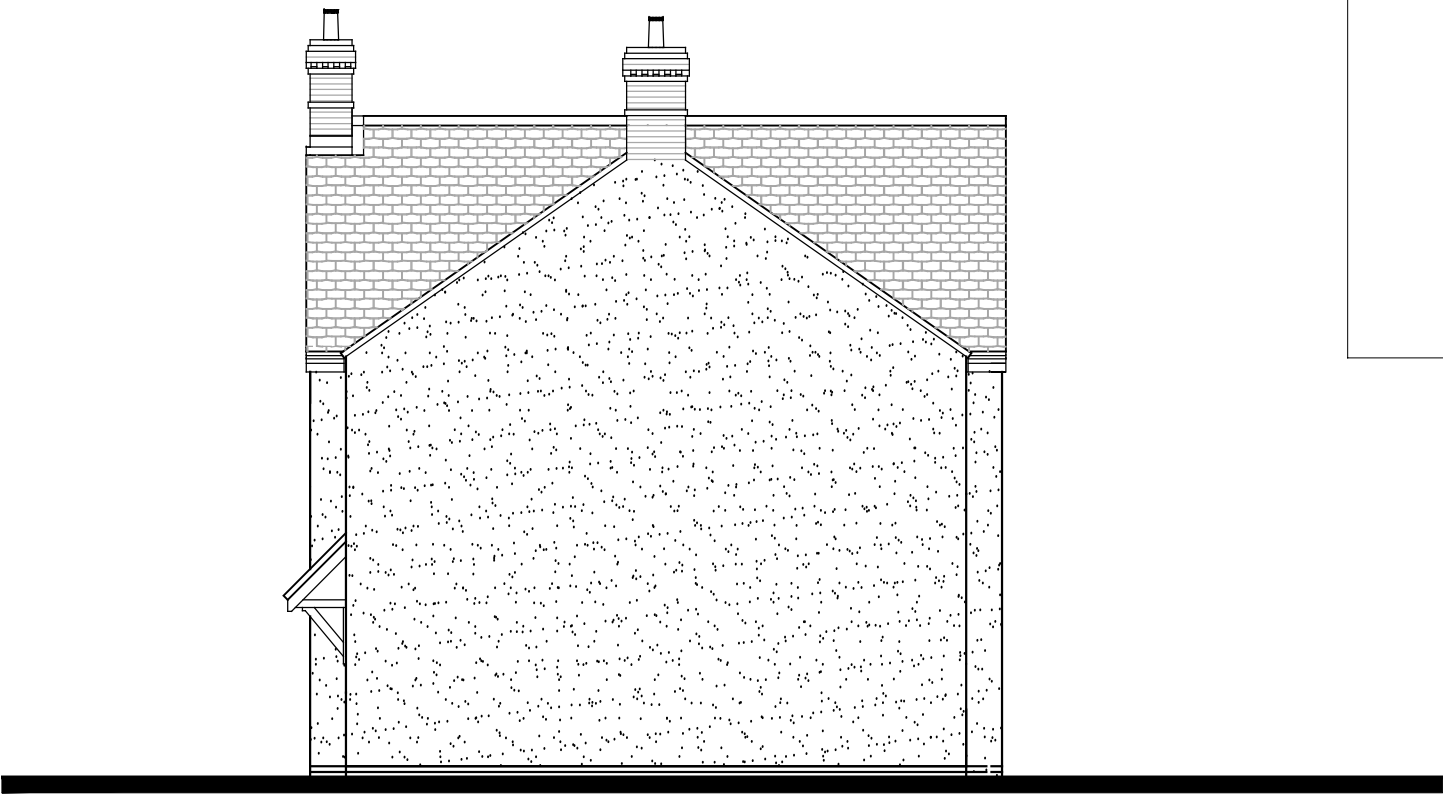

Side Elevation

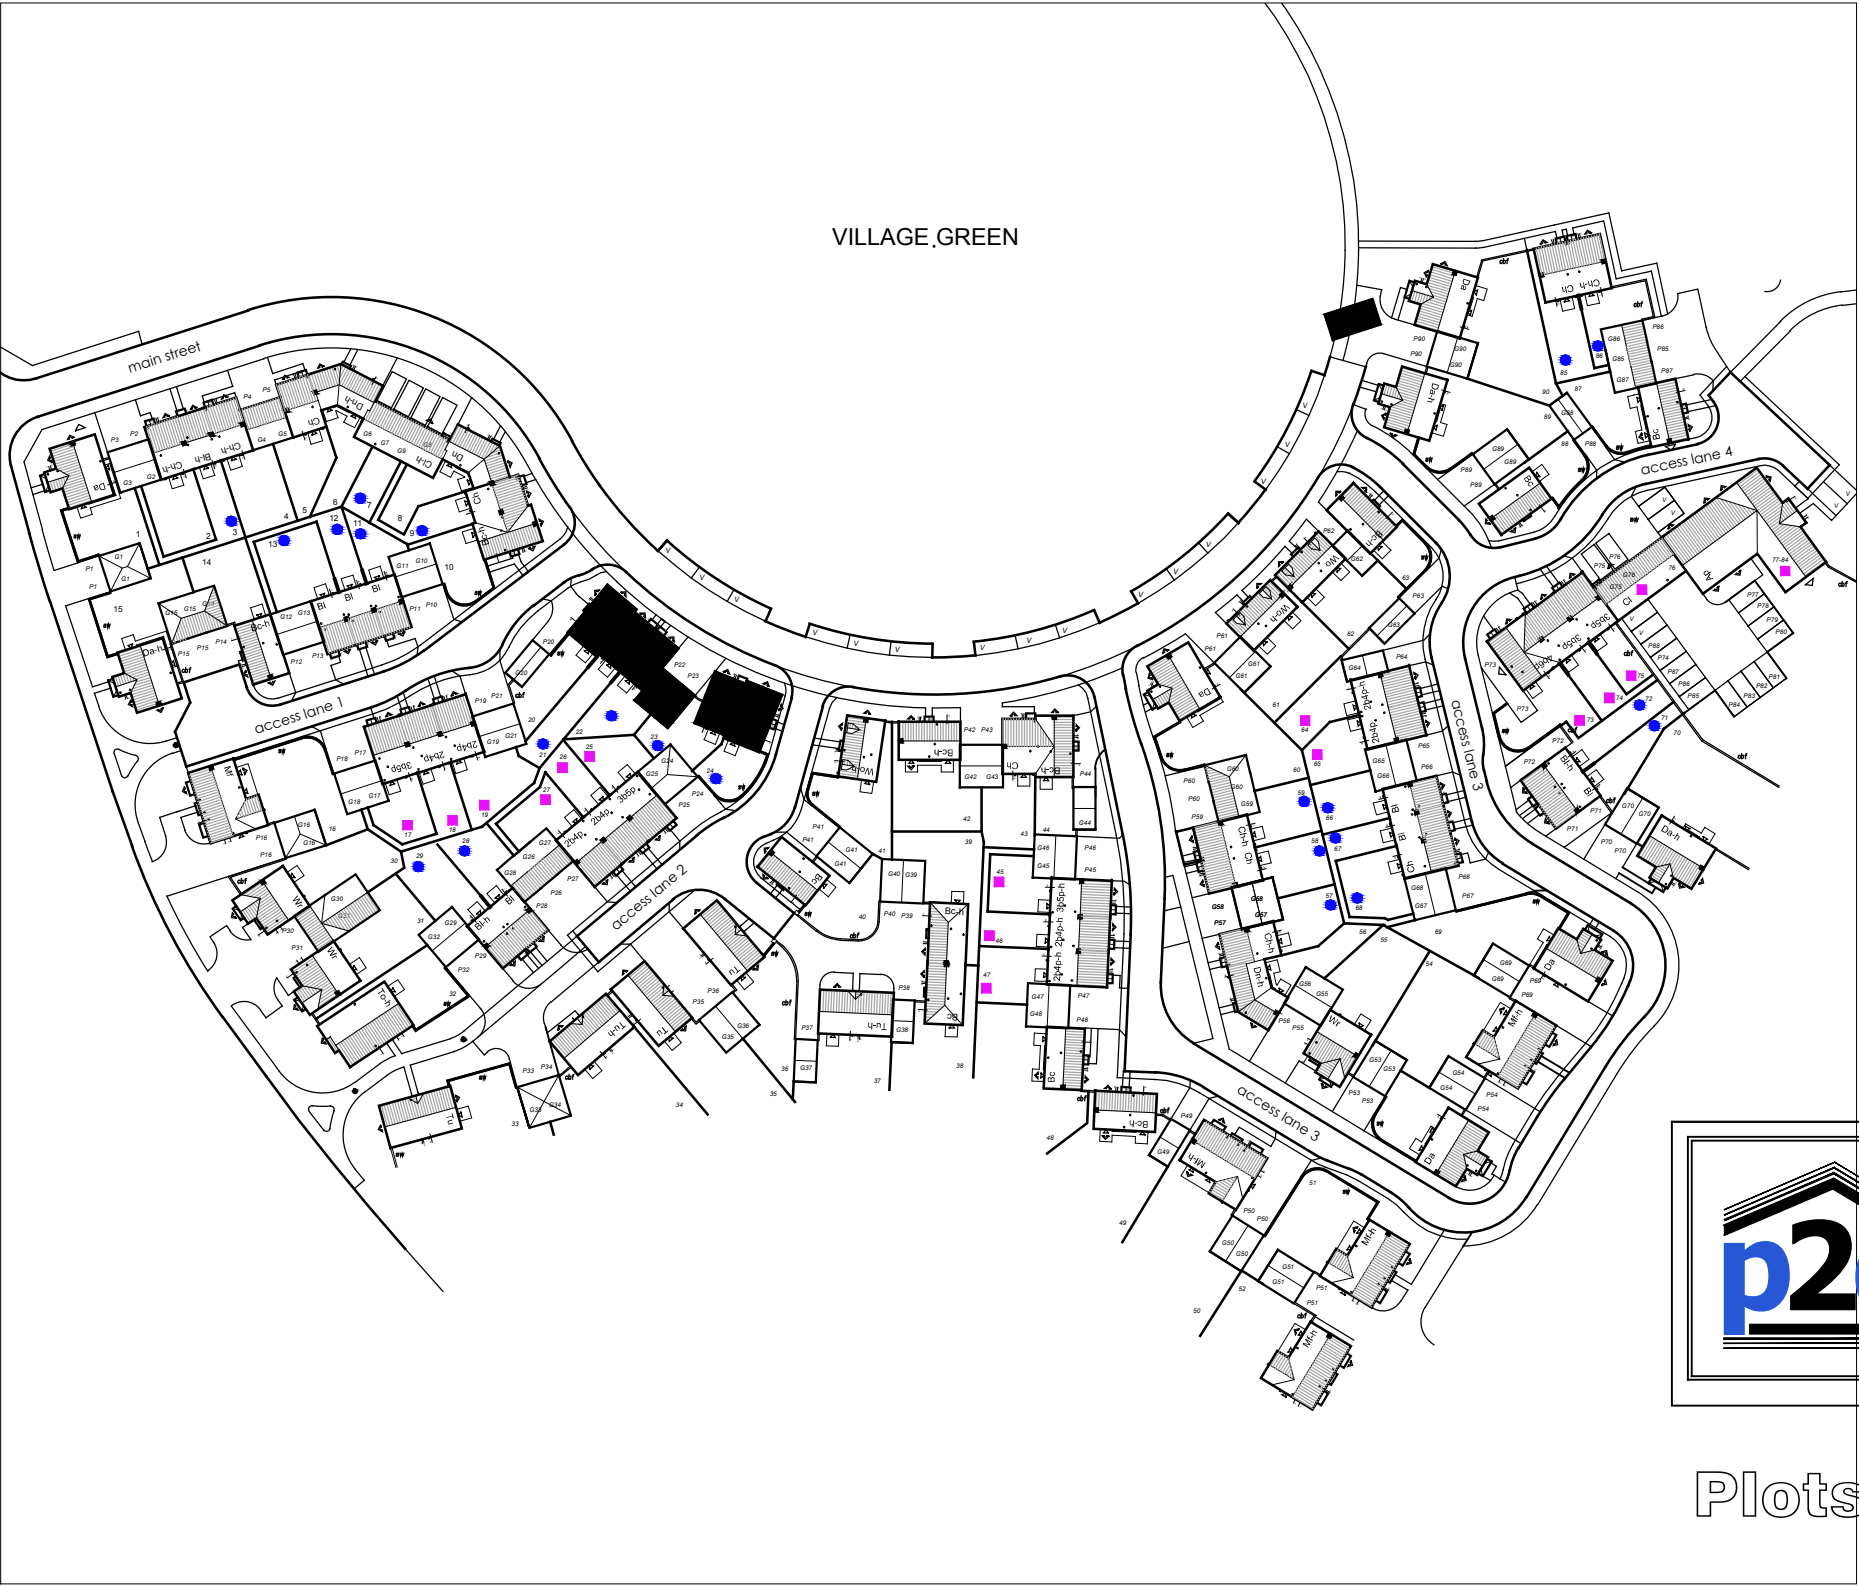



Planning 2 Detail Ltd
Blythe Valley Innovation Centre,
Central Boulevard, Solihull,
West Midlands, B90 8AJ
Tel. 0121 506 9340
enquiries@planning2detail.com

Plots 20-22 & 23-24

TREGONY ROAD, PROBUS
PLANNING DRAWING

Date: Jan 2013 A1 Scale: 1:100 Drawn:



WAINHOMES
Wainhomes (South West) Holdings Ltd
Owlisfoot Business Centre Sicklepath
Okehampton Devon EX20 2PA
Tel: 01837 84100 Fax: 01837 841019

Drawing No. Rev:
WAIN/P20-22_23-24/A/HT/06C

READ INCONJUNCTION WITH
MATERIALS LAYOUT