



Do not scale other than for Planning Application purposes.  
This drawing and building work depicted are the copyright of Wainhomes(South West) Holdings Ltd and may not be reproduced or amended except by written permission. No liability will be accepted for amendments made by otherpersons.

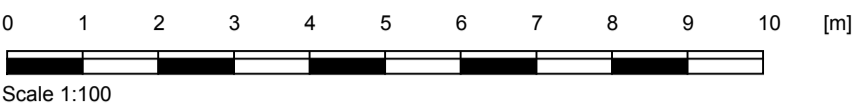


Front Elevation

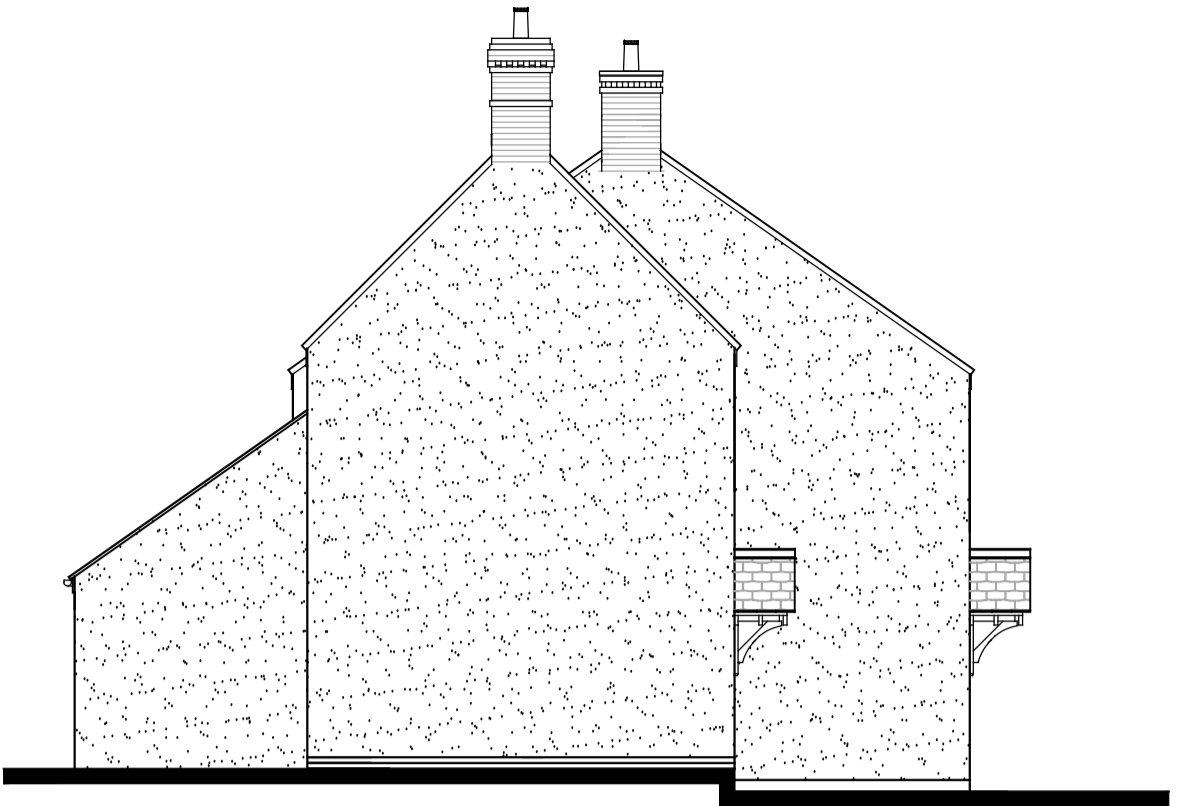


Side Elevation




Rear Elevation

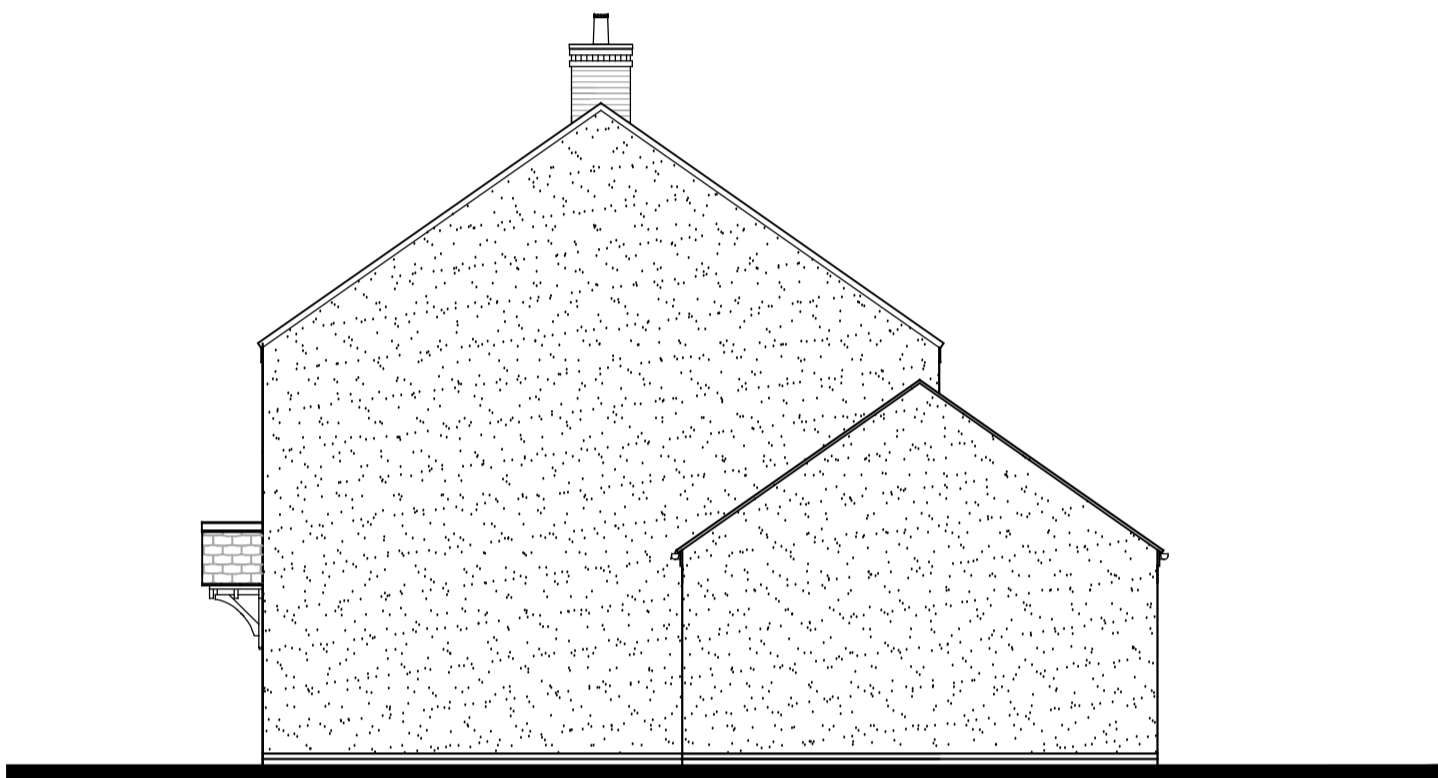

Side Elevation

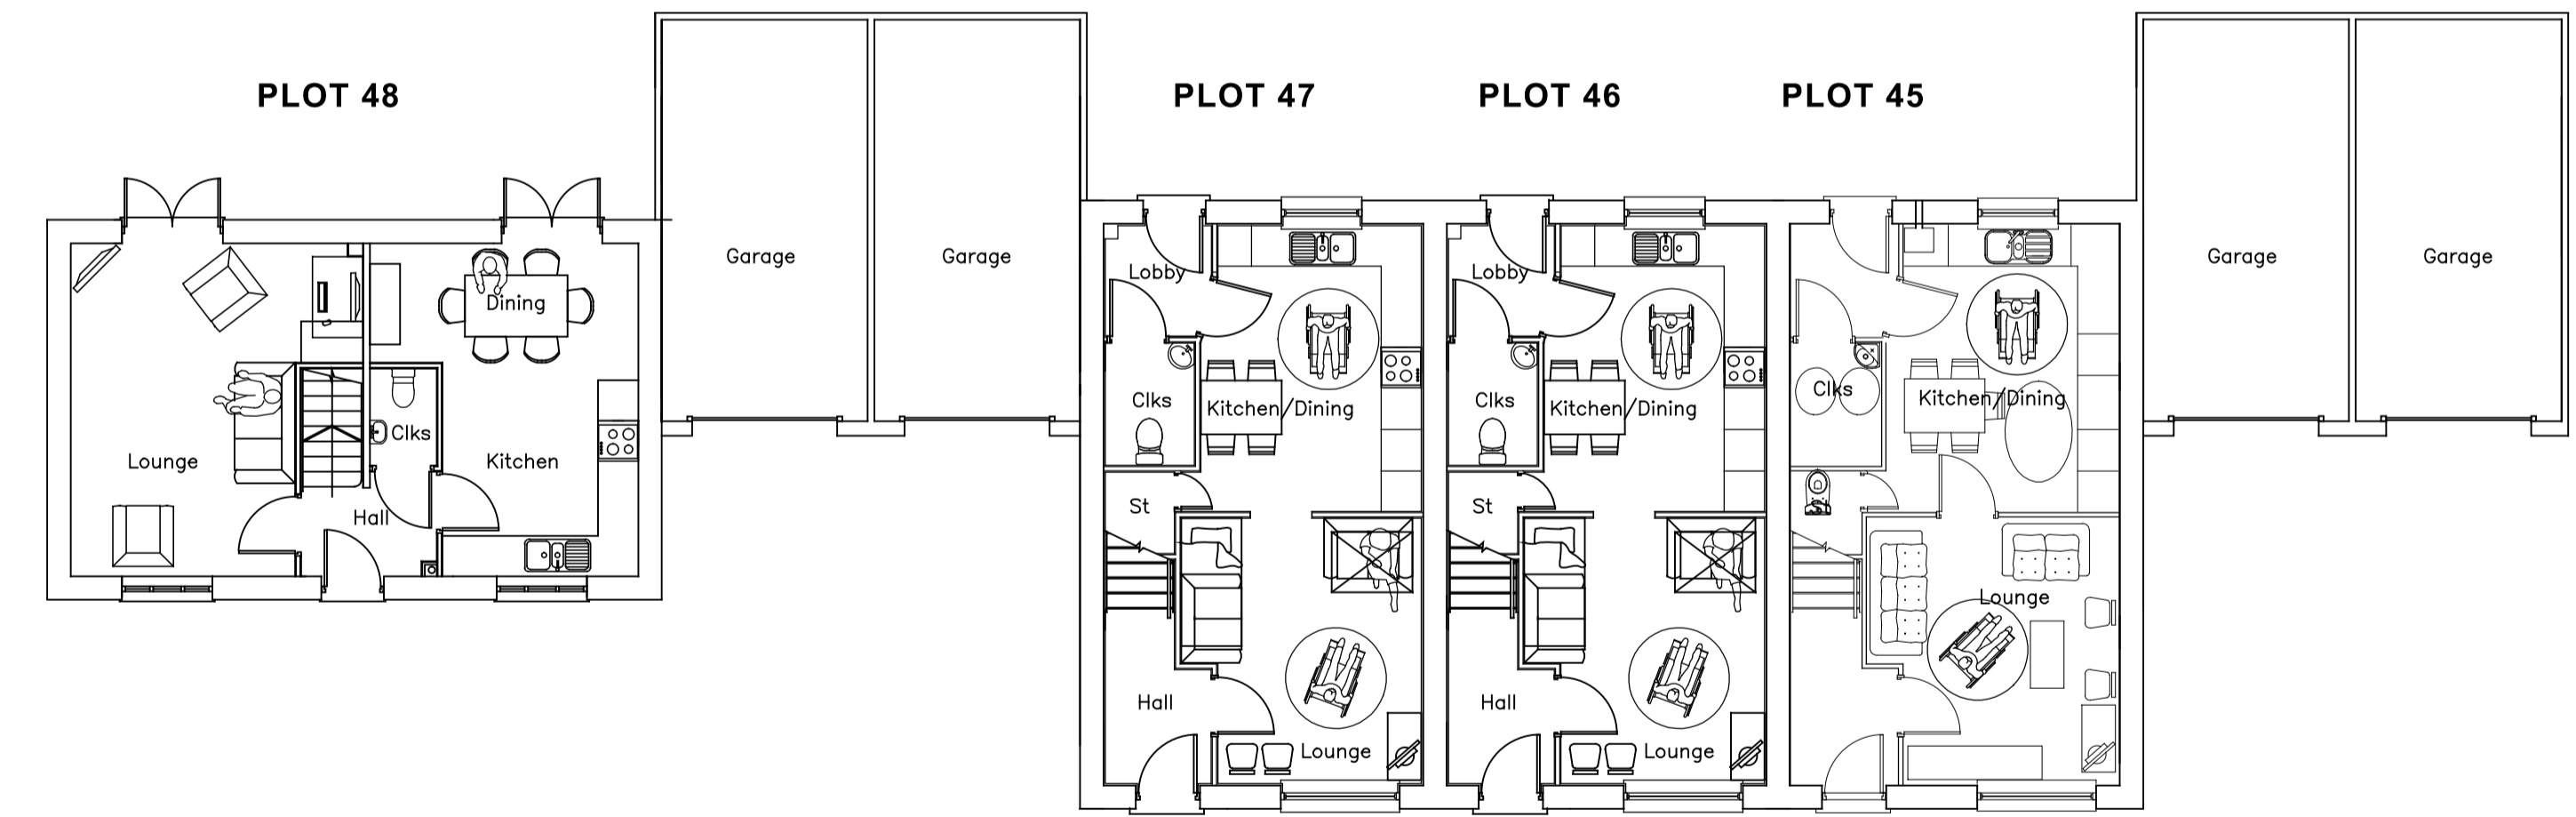

Ground Floor

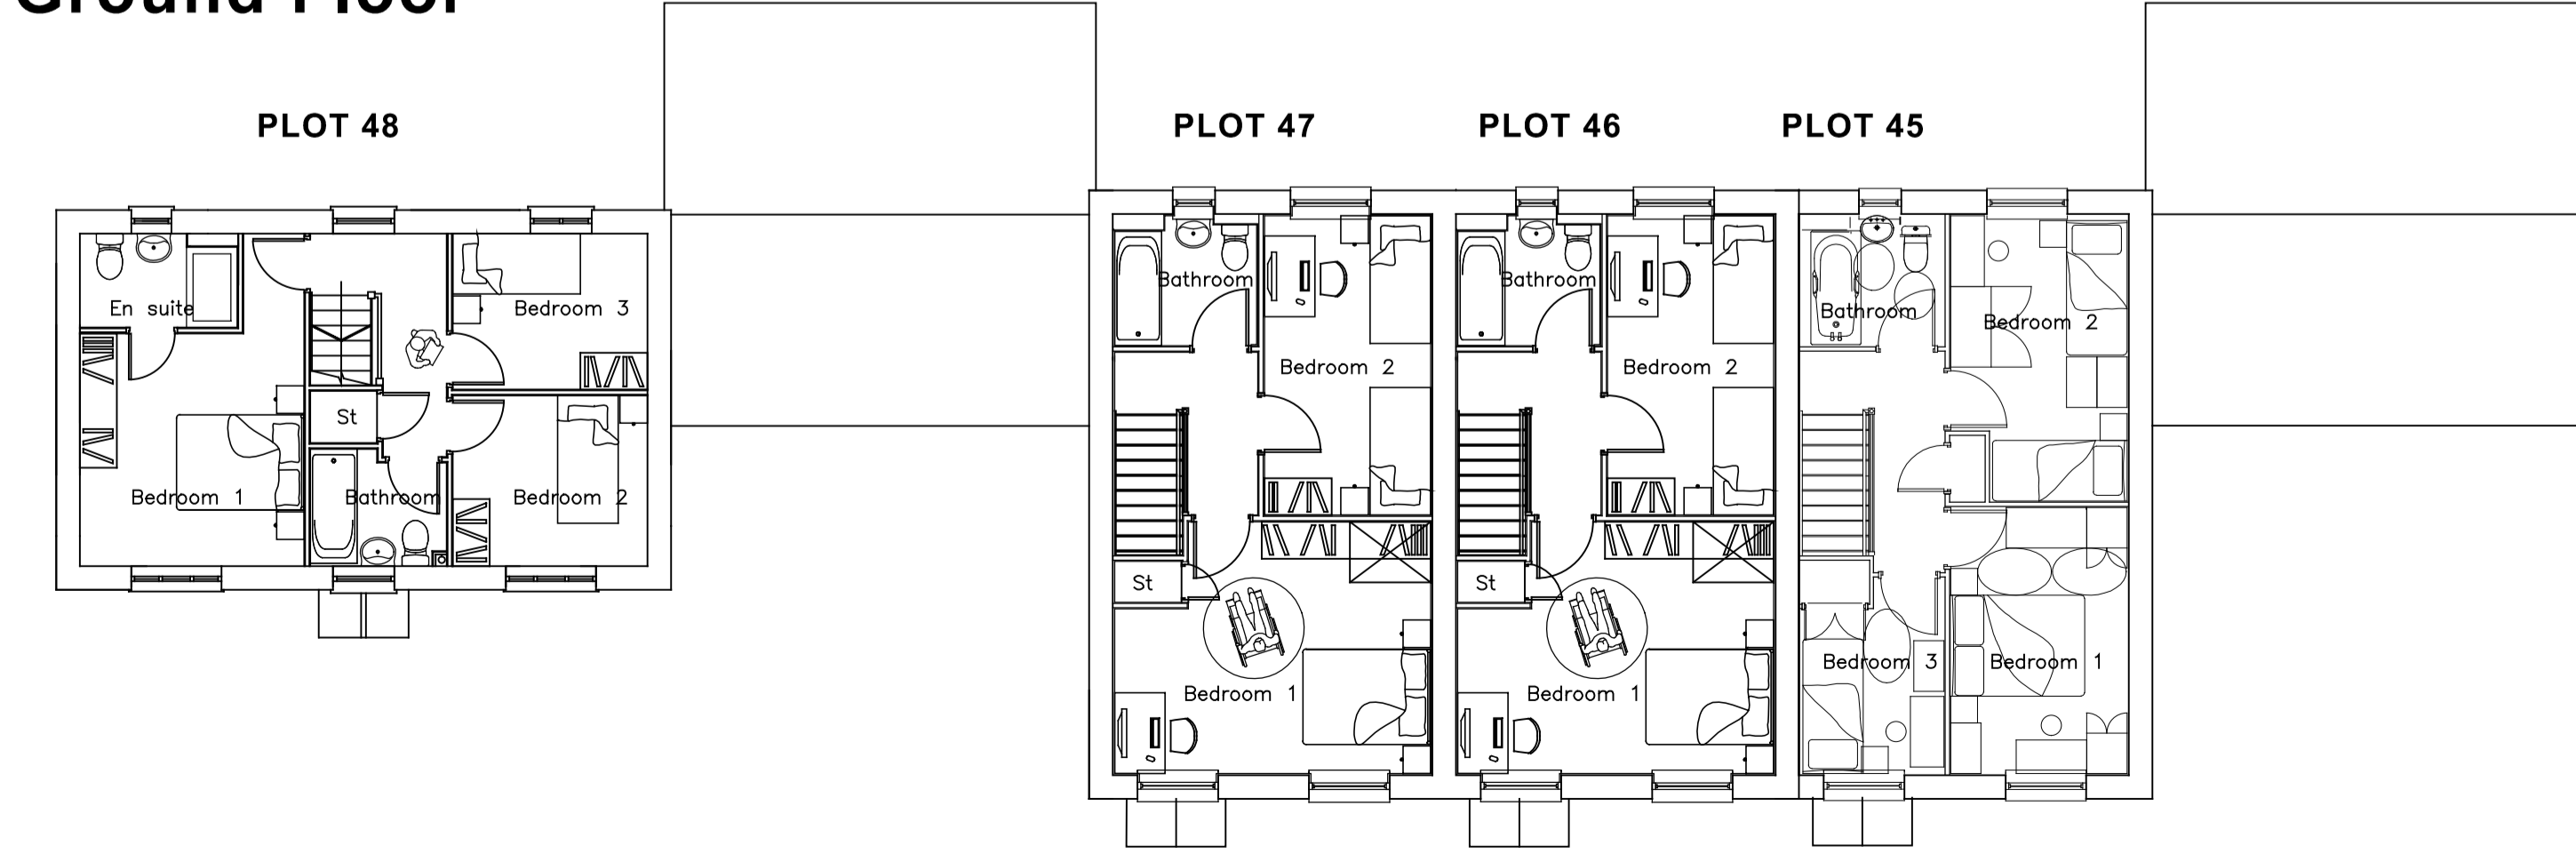

First Floor



READ INCONJUNCTION WITH  
MATERIALS LAYOUT

Planning 2 Detail Ltd  
Blythe Valley Innovation Centre,  
Central Boulevard, Solihull,  
West Midlands, B90 8AJ  
Tel. 0121 506 9340  
enquiries@planning2detail.com

Plots 45-48

TREGONY ROAD, PROBUS  
PLANNING DRAWING

Date: Jan 2013 | A1 Scale: 1:100 | Drawn:

Wainhomes (South West) Holdings Ltd  
Owlisfoot Business Centre    Sicklepath  
Okehampton    Devon    EX20 2PA  
Tel: 01837 84100    Fax: 01837 841019

Drawing No. WAIN/P45-48/A/HT/10D    Rev: