


Site Section: 1:200

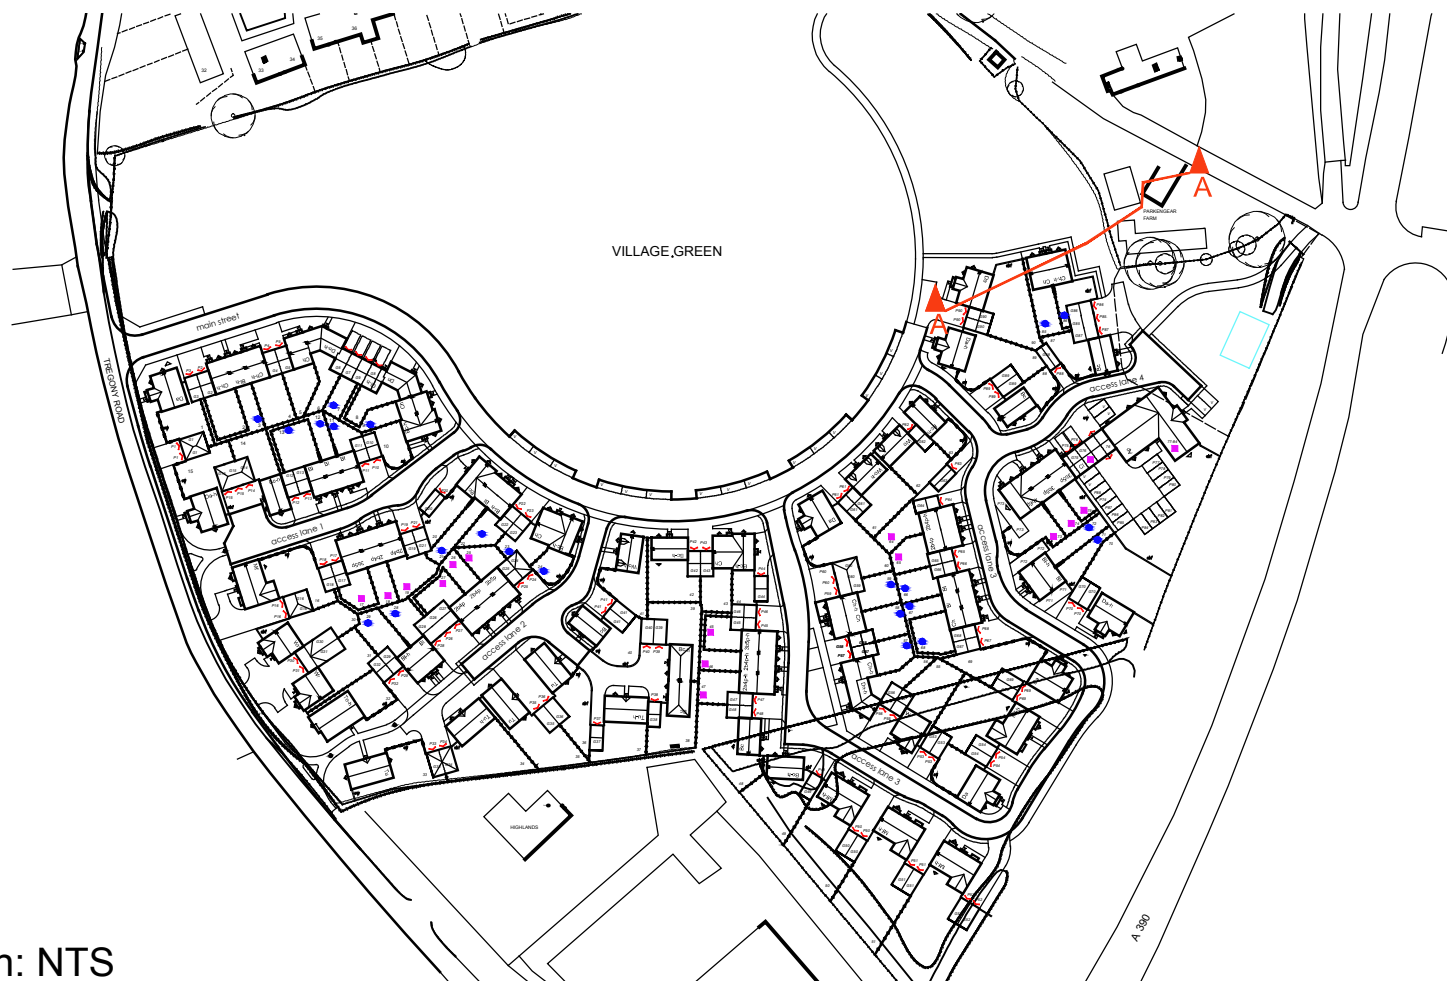

Location Plan: NTS

Rev

Probus LAND OFF TREGONY ROAD PROBUS CORNWALL

Site Section

Date: Apr 2014	A3 Scale: As Shown	Drawn:
----------------	--------------------	--------



WAINHOMES

Wainhomes (South West) Holdings Ltd
Owlsfoot Business Centre Sticklepath
Okehampton Devon EX20 2PA
Tel: 01837 84100 Fax: 01837 841019

Drawing No.	Rev:
-------------	------

WAIN/PROBUS/SECTION