




## PLOT 1

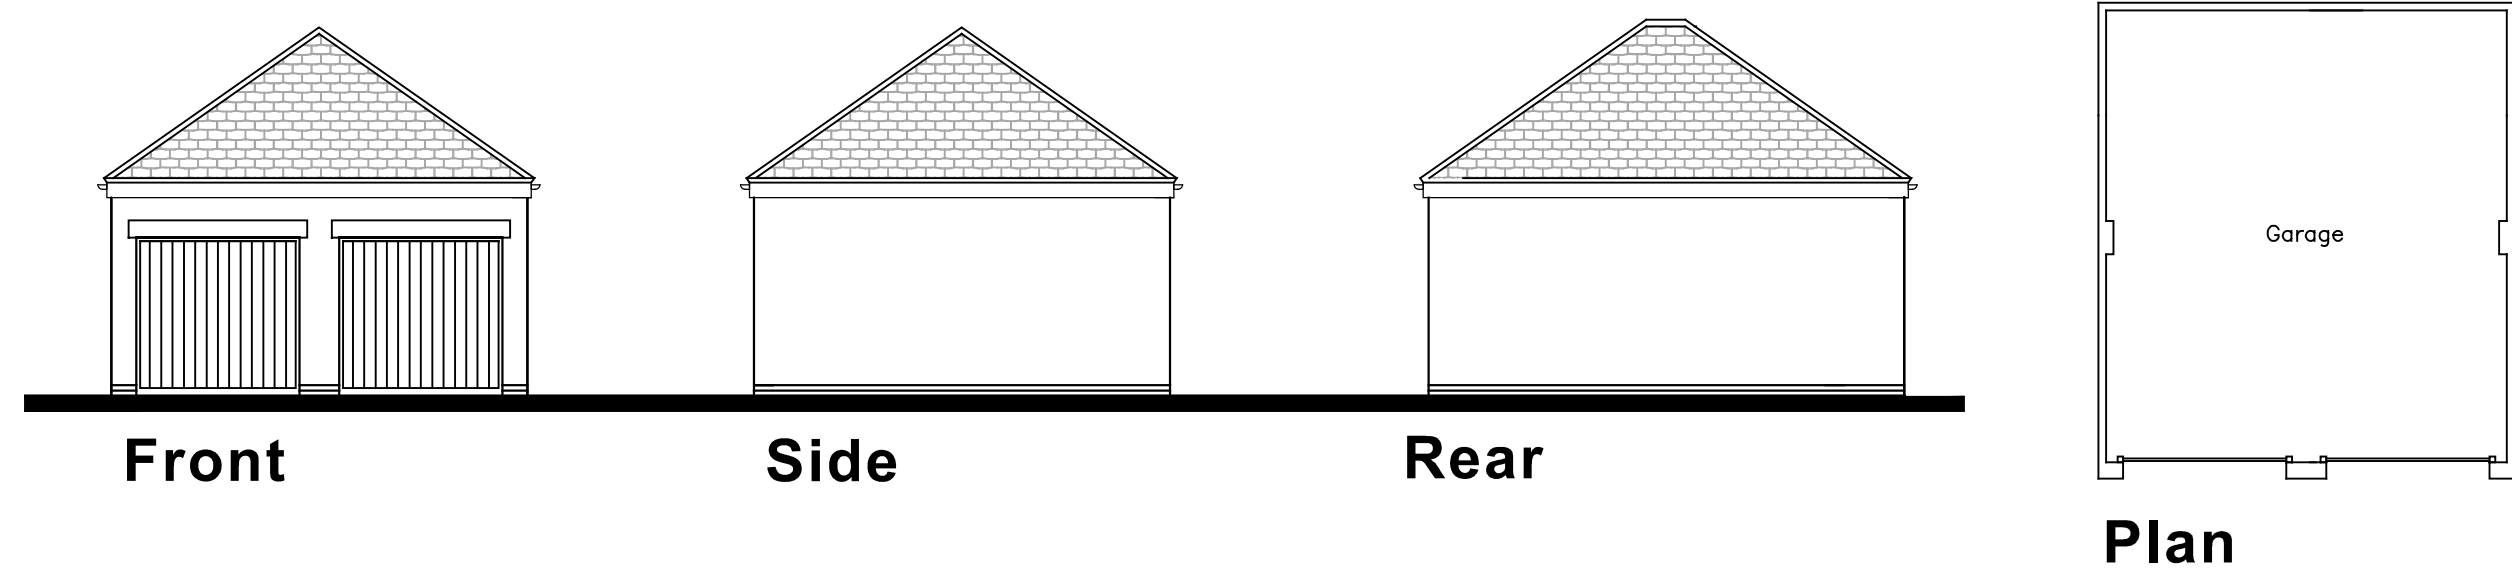


## PLOT 33 & 34

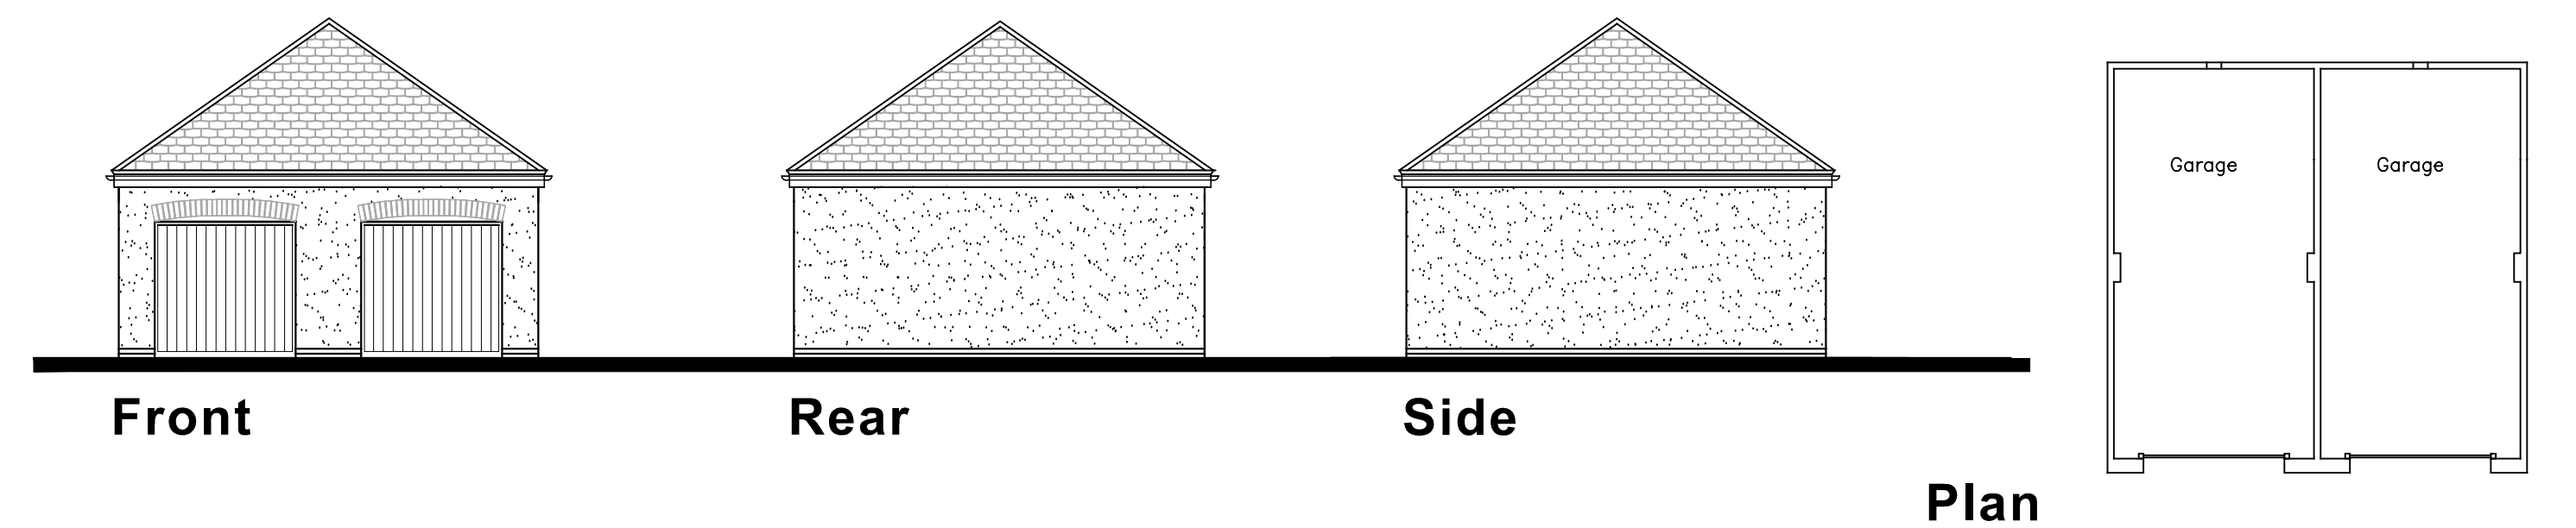



## PLOT 16

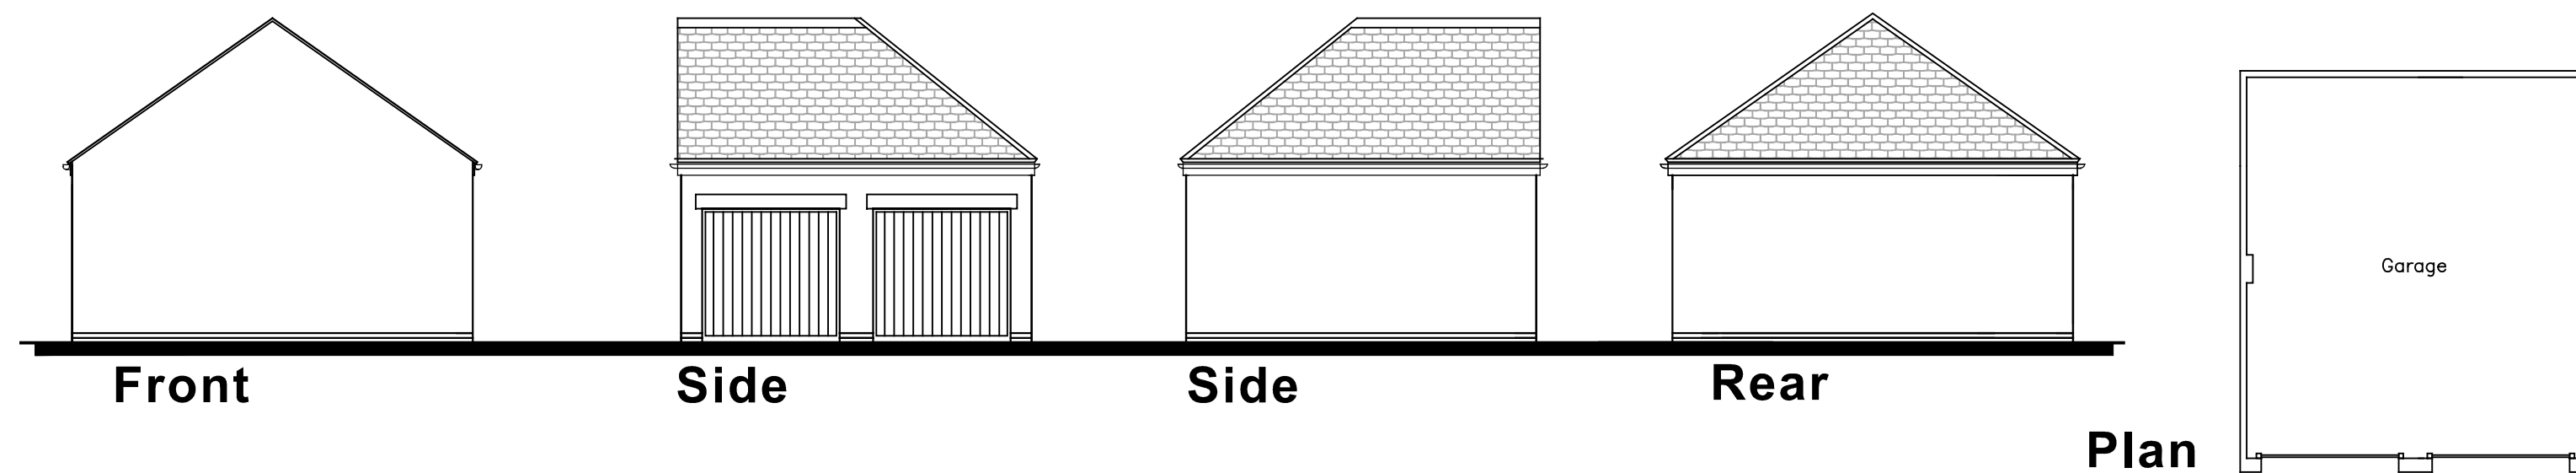


## PLOTS 35,36,39&40

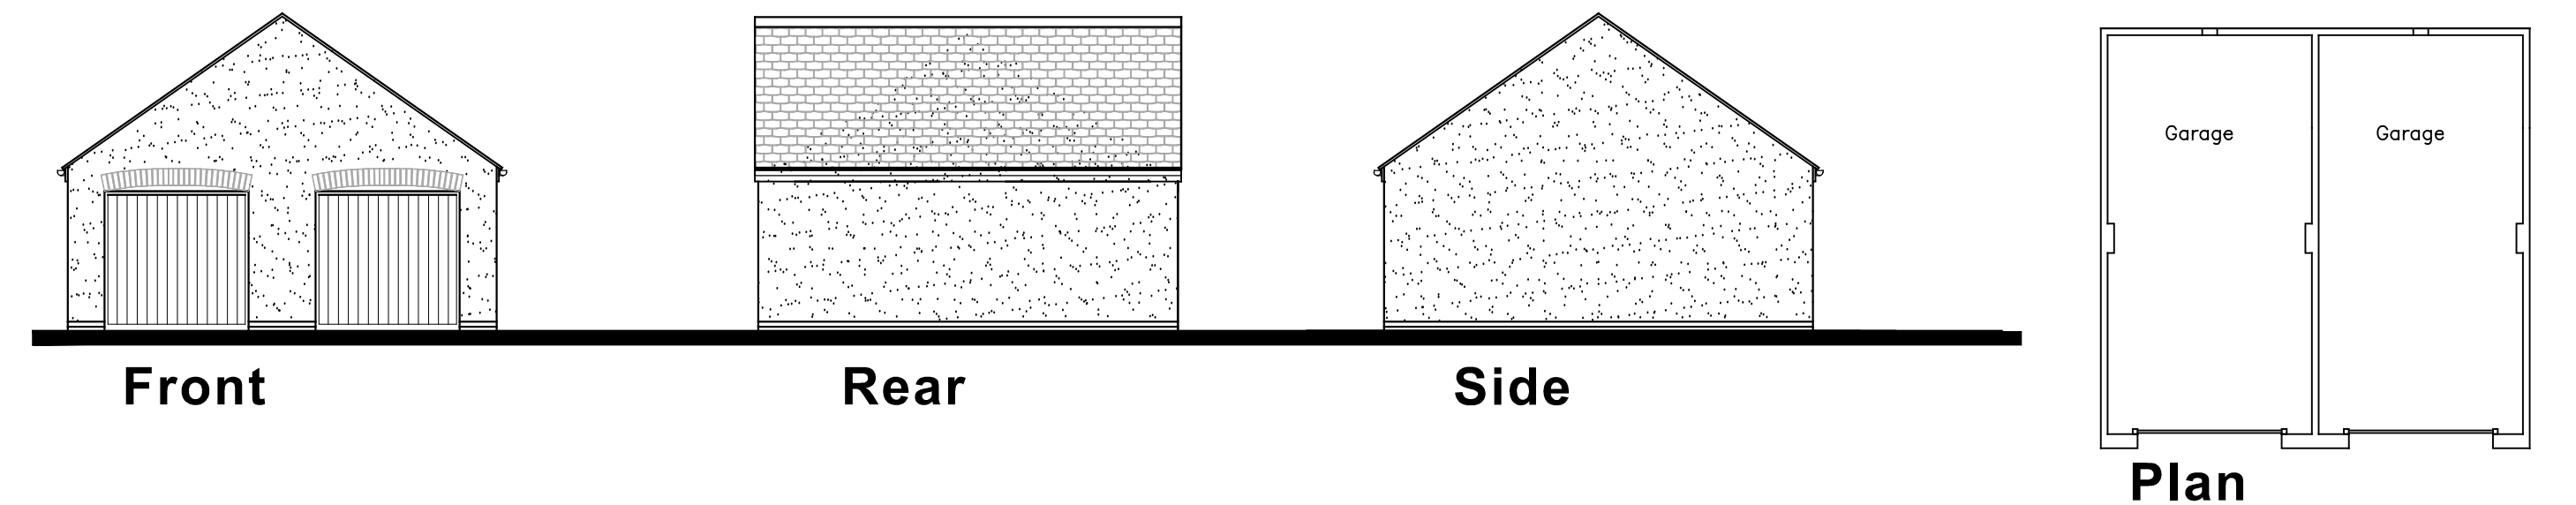


## PLOTS 14 & 15

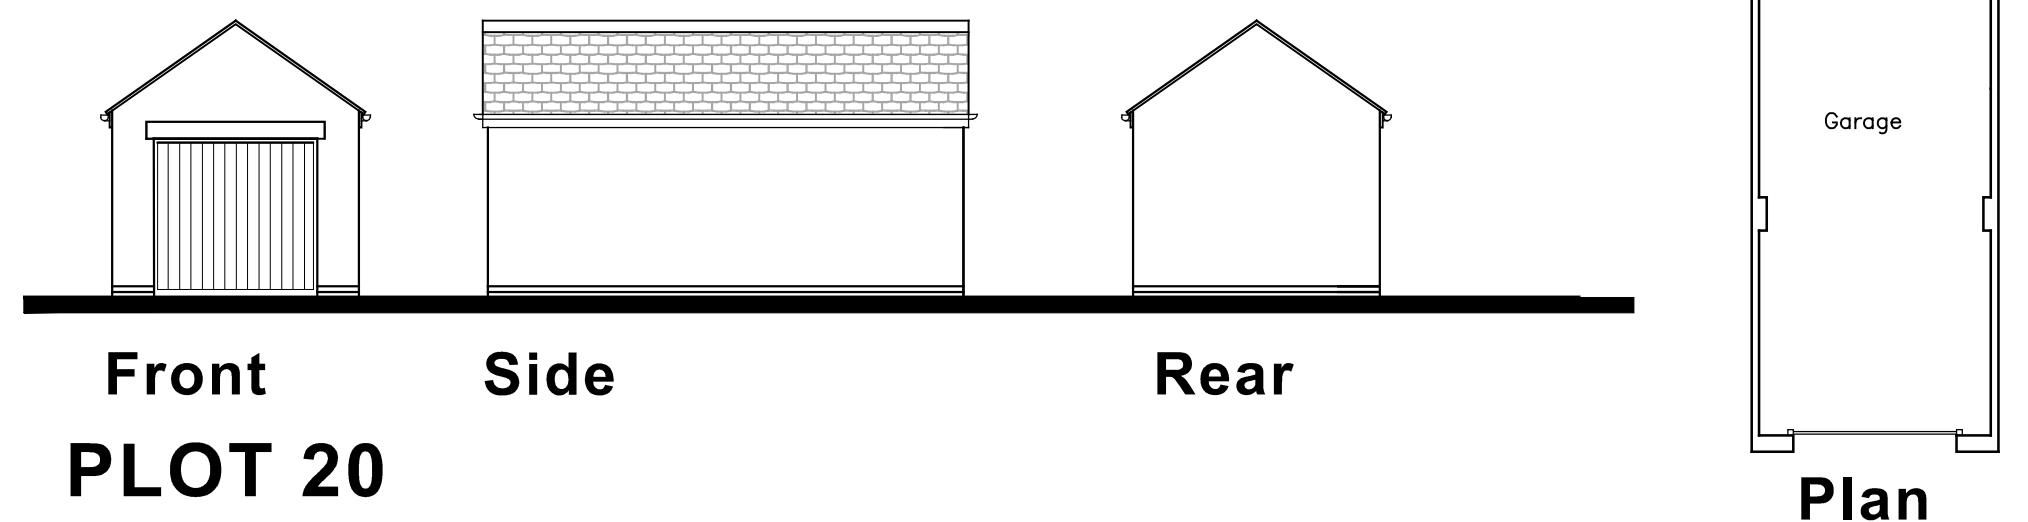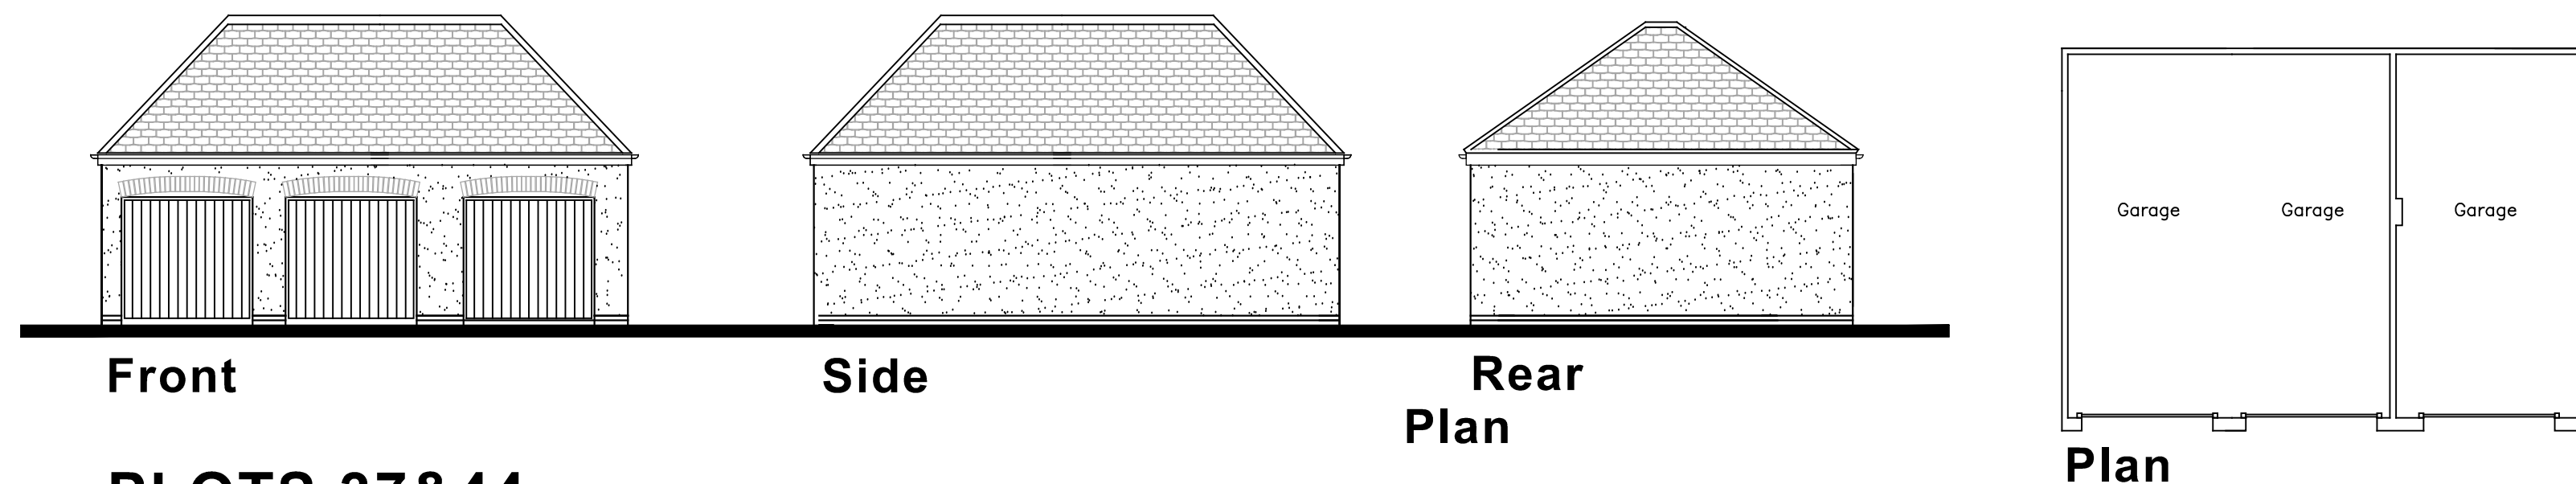


## PLOTS 37&44

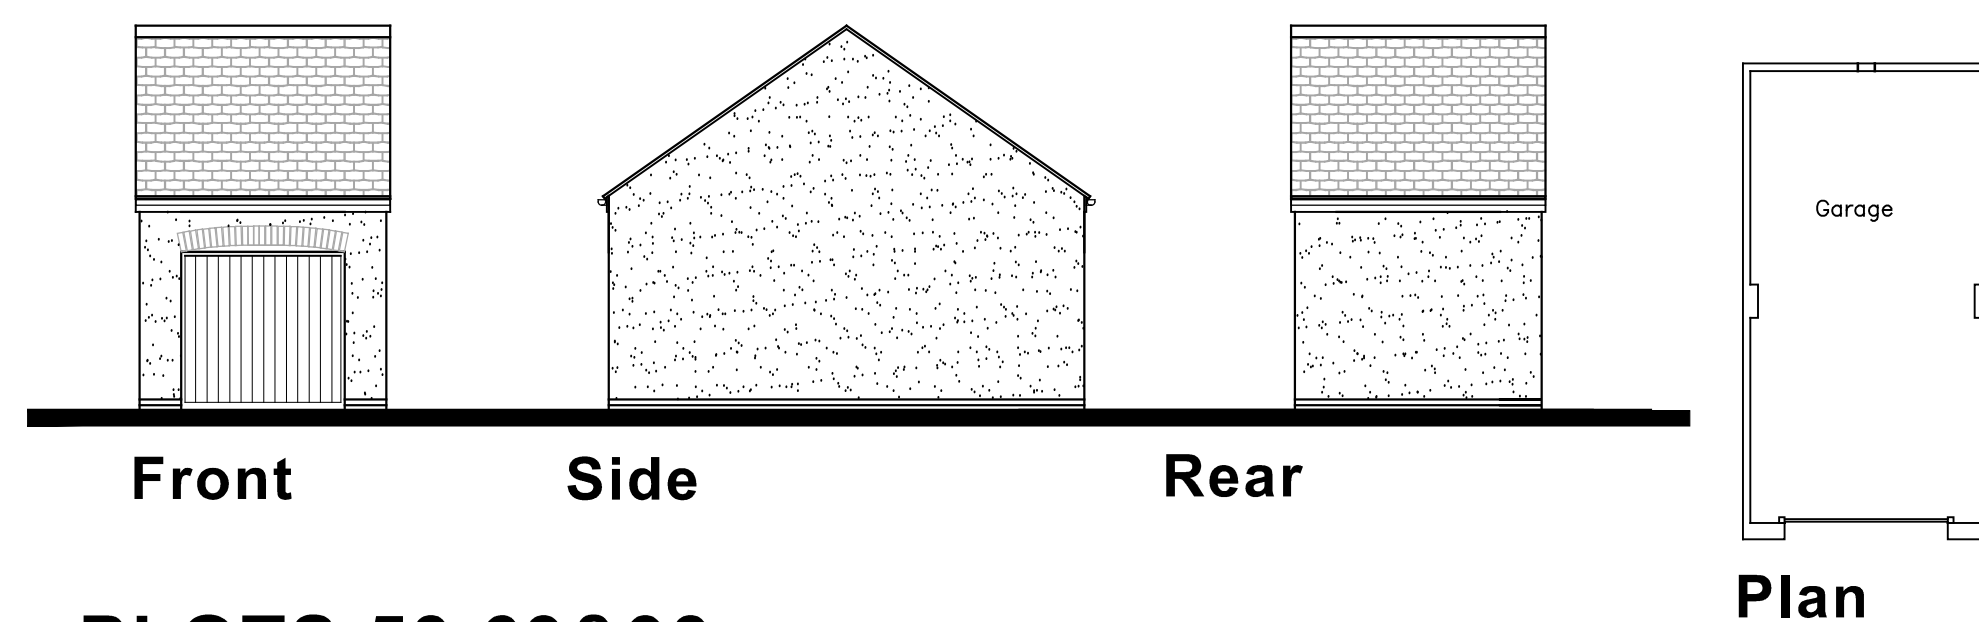


## PLOTS 41,50,51,52&54

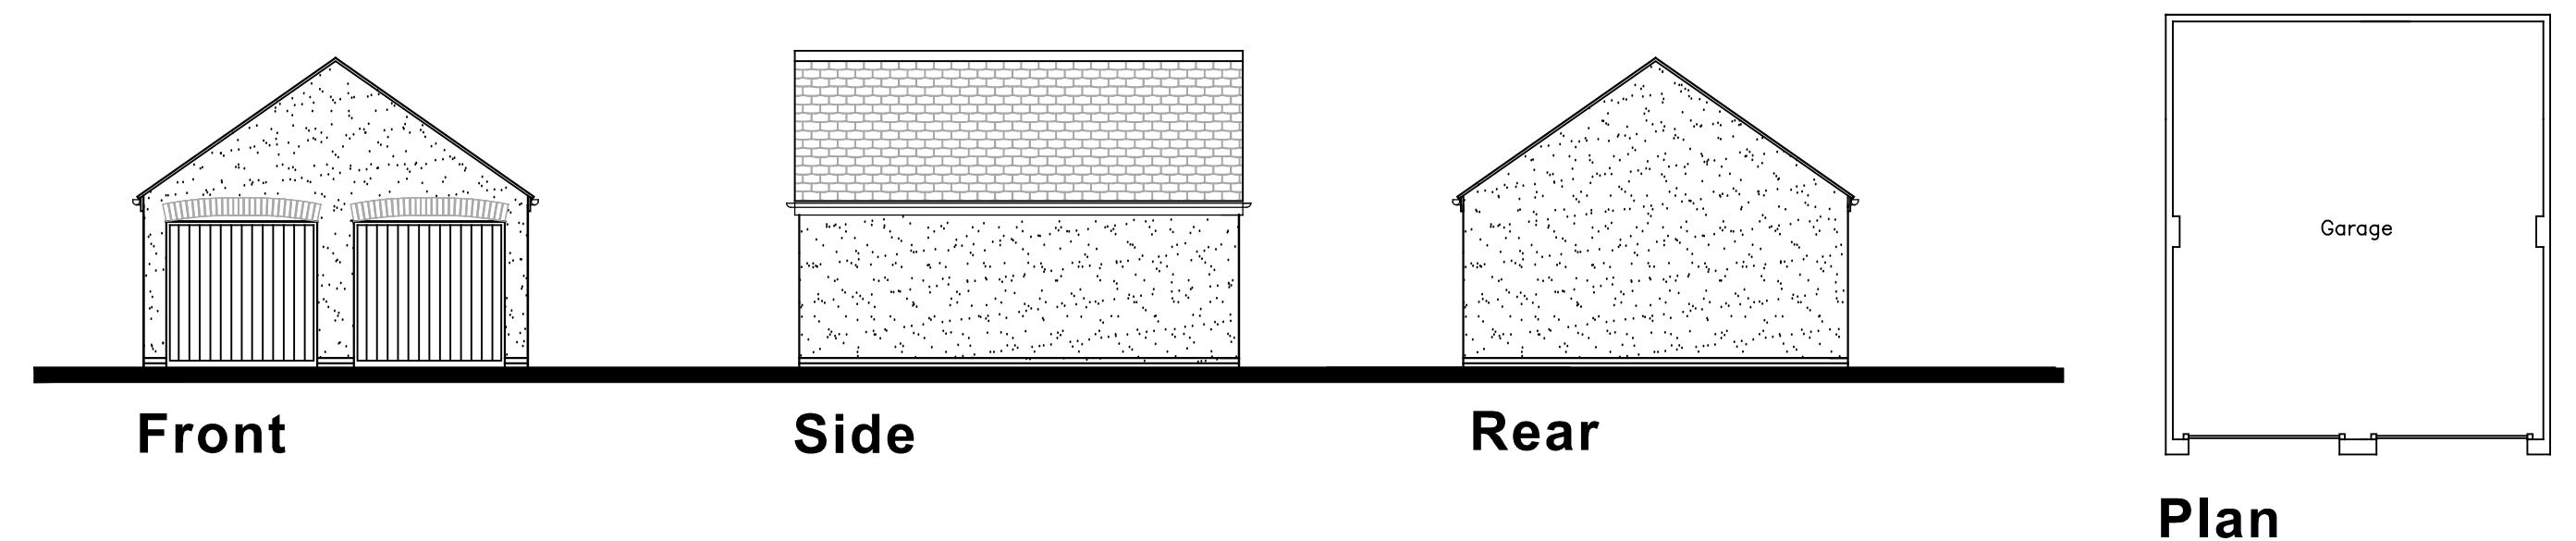



## PLOTS 53,69&93

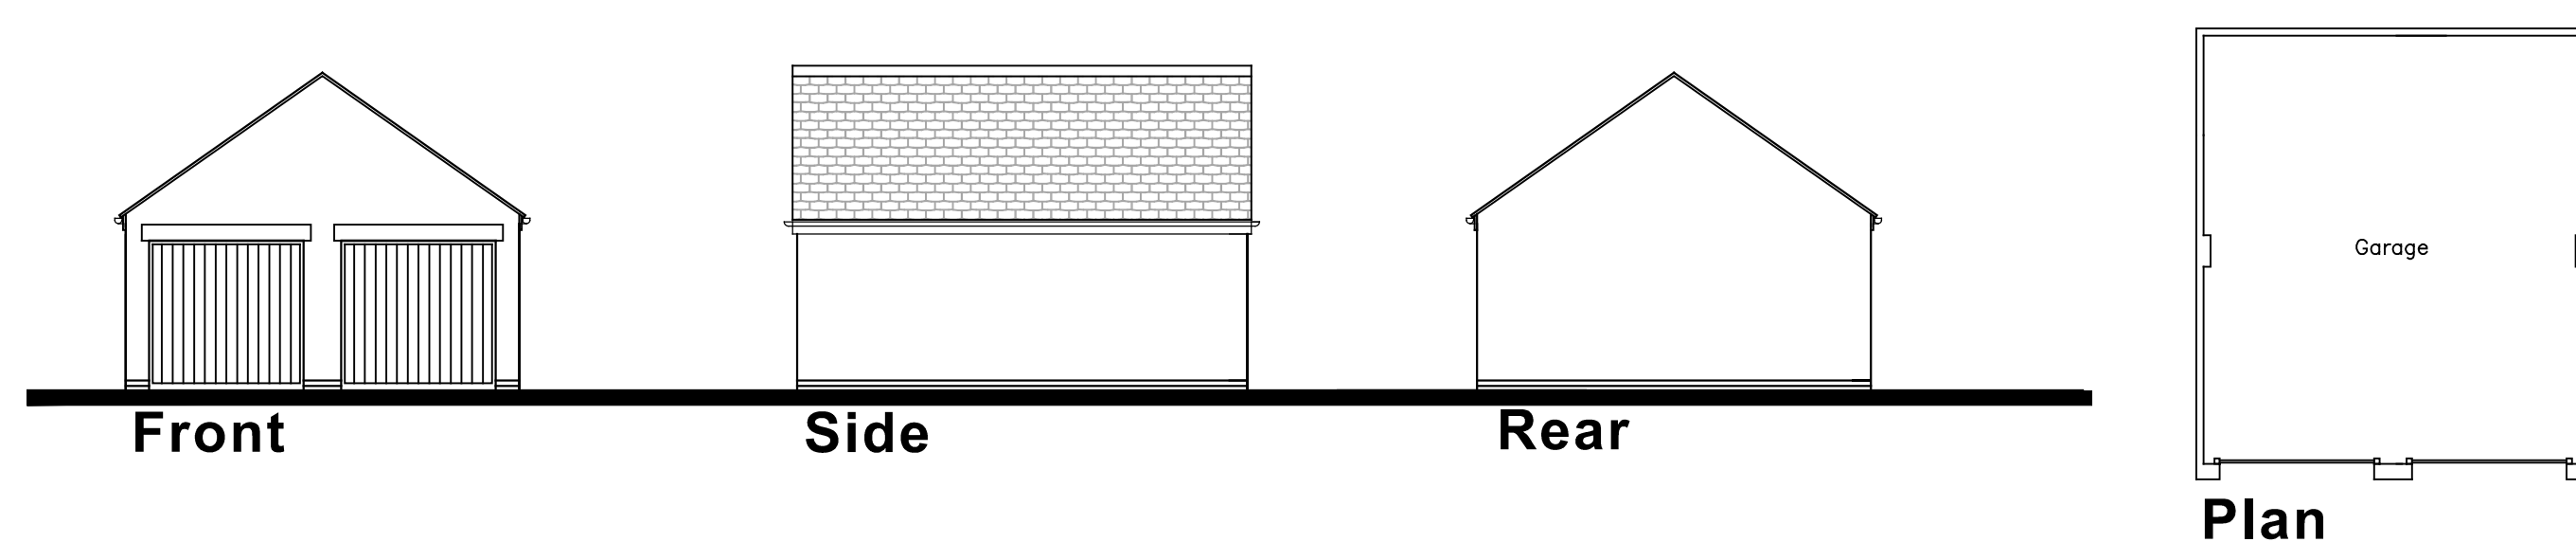

## PLOT 49

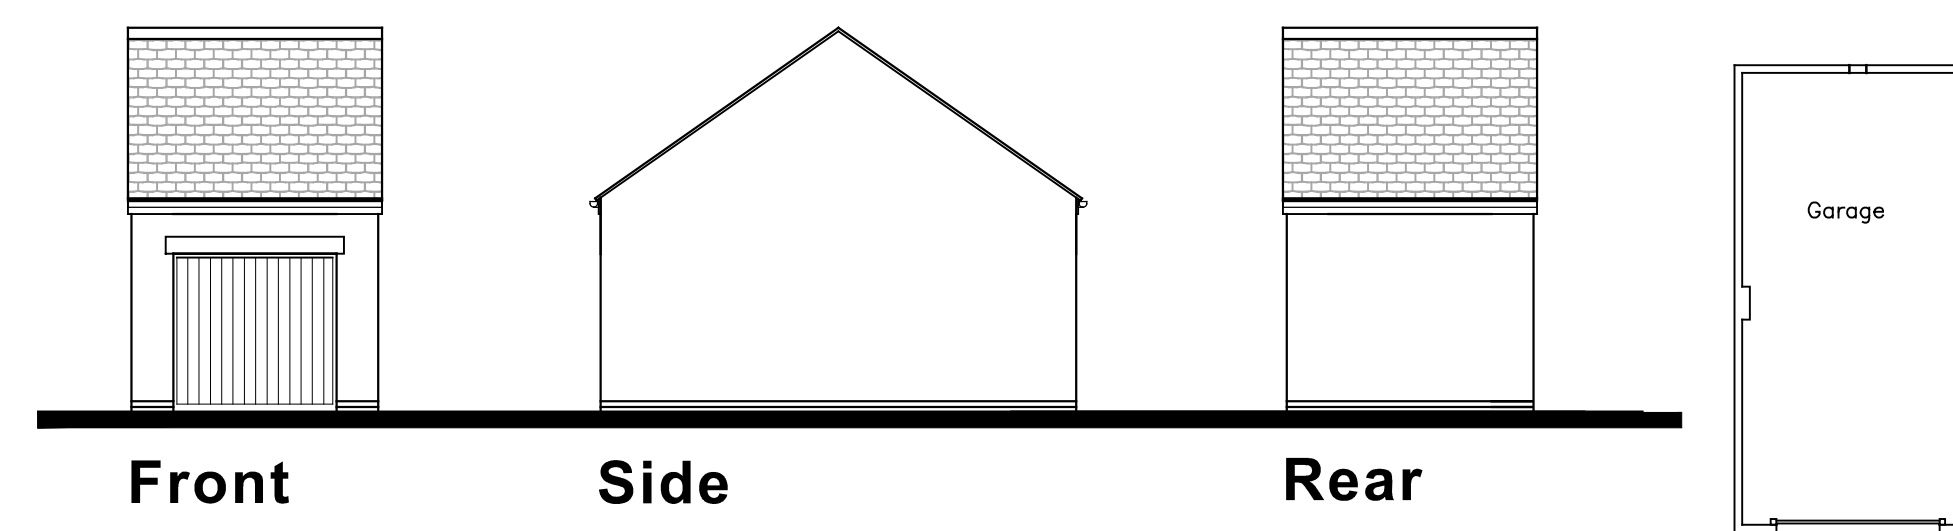


## PLOTS 63&88

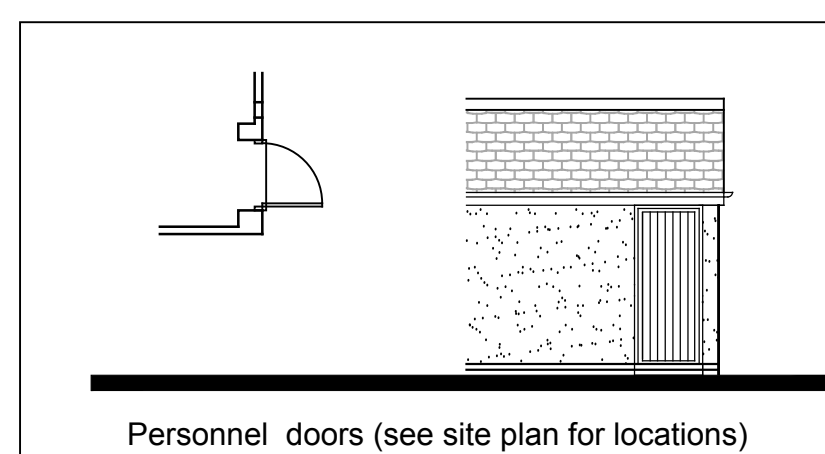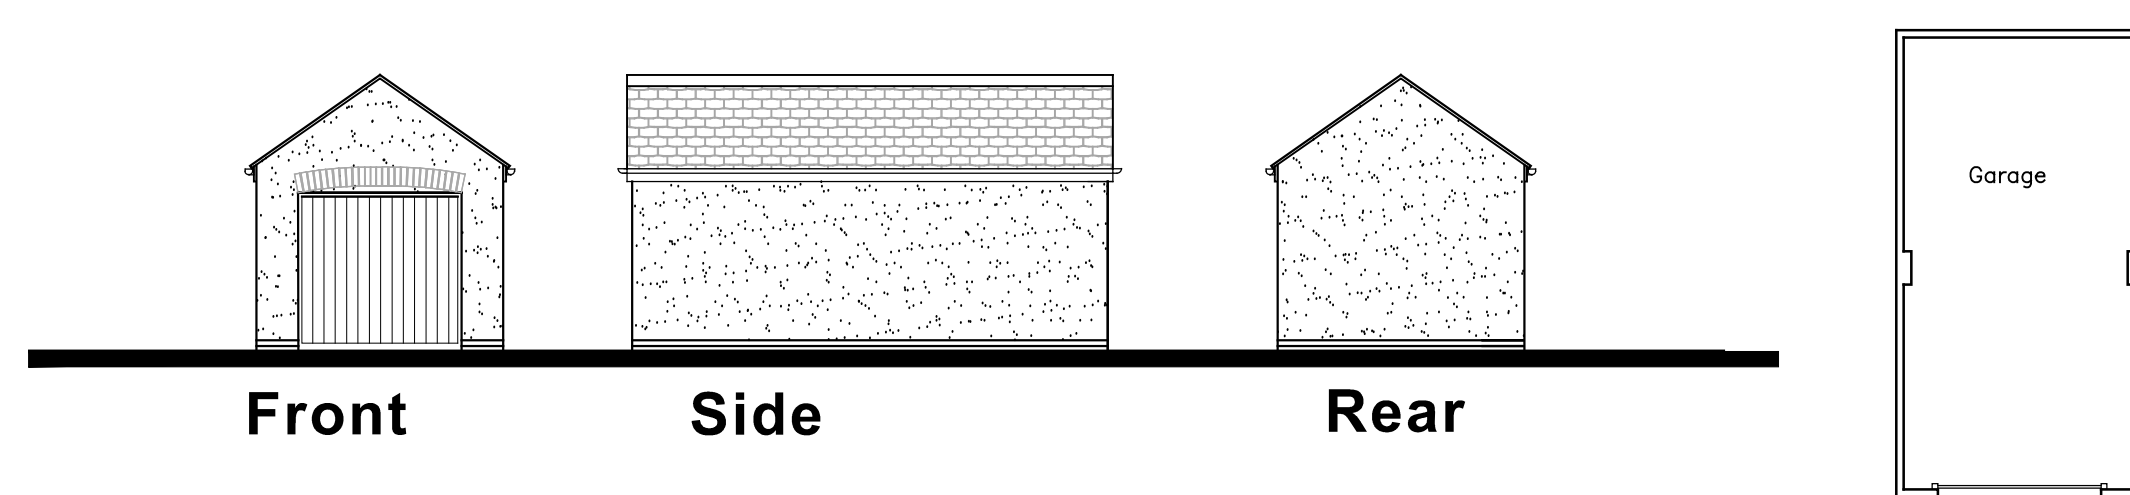

READ INCONJUNCTION WITH MATERIALS LAYOUT

Do not scale other than for Planning Application purposes.  
This drawing and building work depicted are the copyright of Wainhomes(South West) Holdings Ltd and may not be reproduced or amended except by written permission. No liability will be accepted for amendments made by other persons.

0 1 2 3 4 5 6 7 8 9 10 [m]  
Scale 1:100

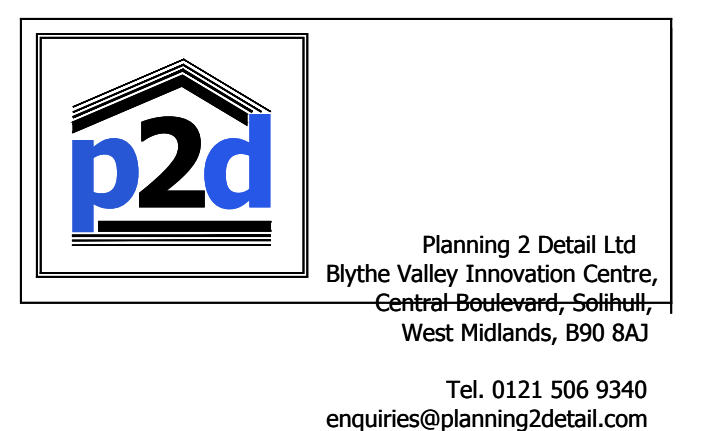

Detached Garage  
Details

TREGONY ROAD, PROBUS  
PLANNING DRAWING

Date: Jan 2013 A1 Scale: 1:100 Drawn:

**WAINHOMES**  
Wainhomes (South West) Holdings Ltd  
Owlfoot Business Centre  
Okehampton Devon EX20 3PA  
Tel: 01837 84100 Fax: 01837 841019

Drawing No. WAI/GAR\_1/A/HT/23B Rev.