



Ground Floor
PLOT 14

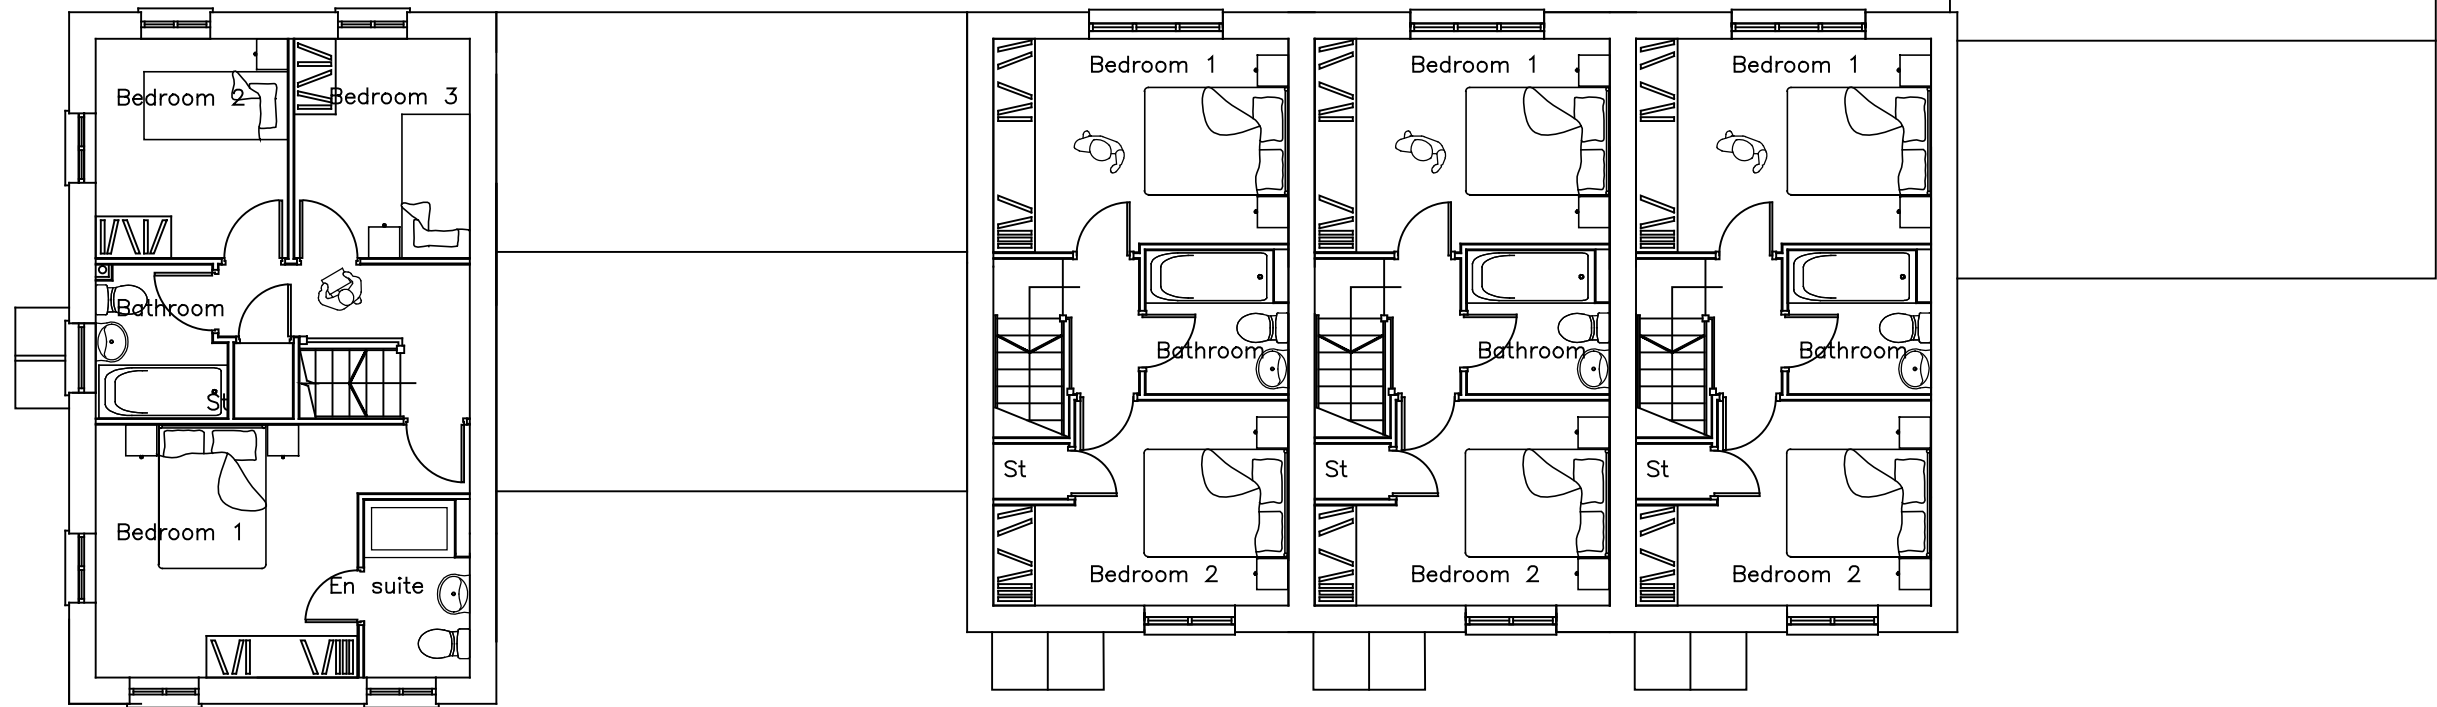

First Floor

PLOT 13 PLOT 12 PLOT 11

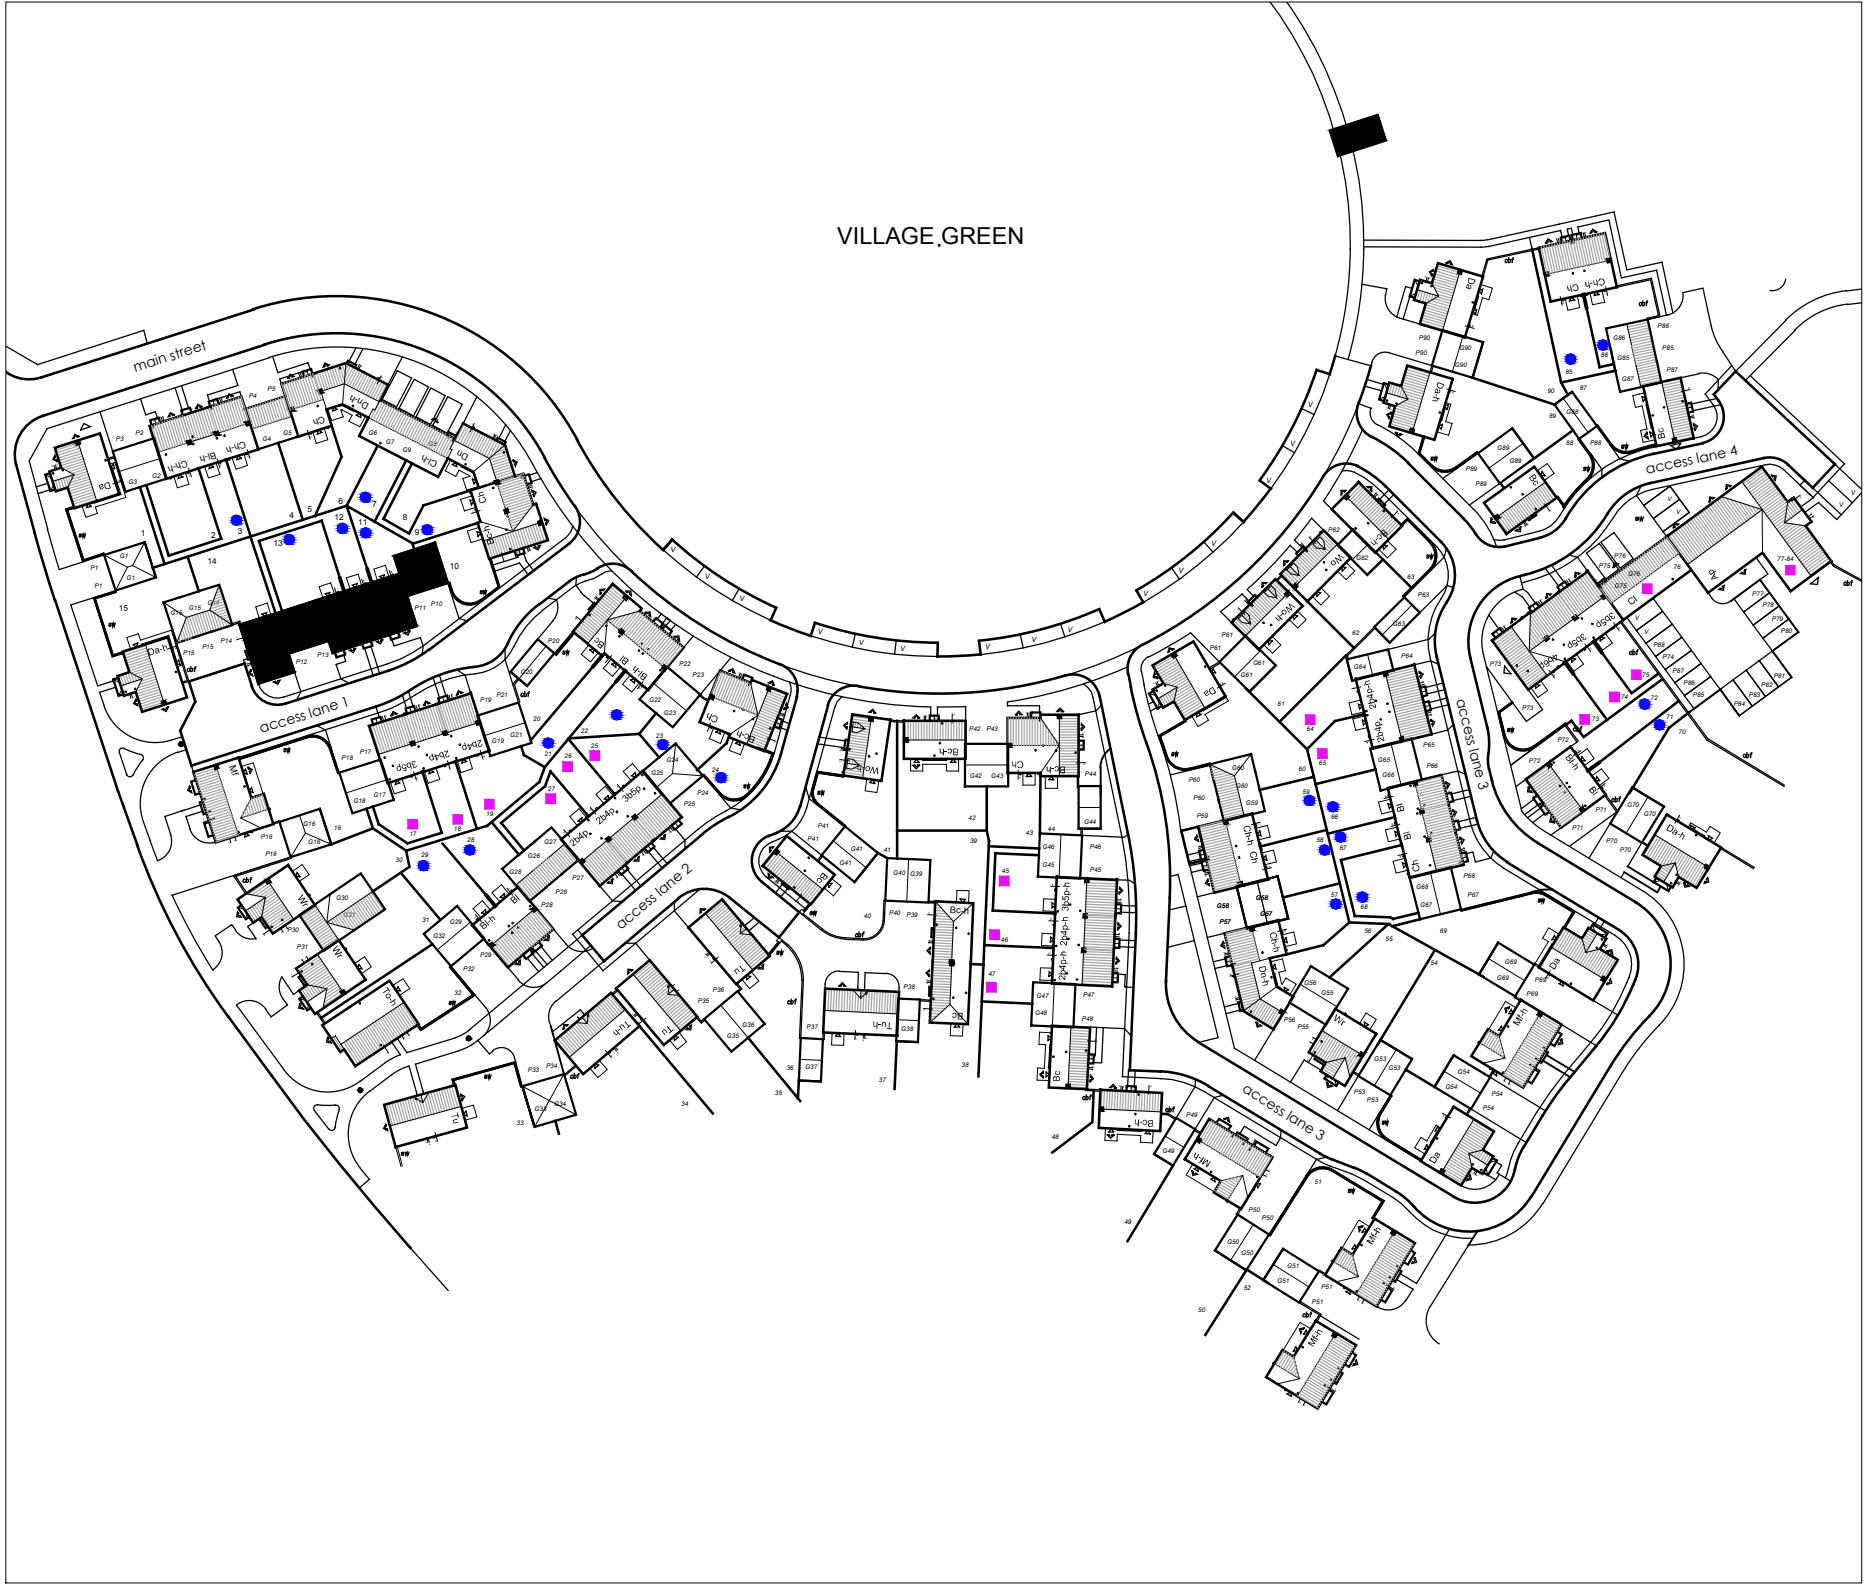

READ INCONJUNCTION WITH
MATERIALS LAYOUT

 Planning 2 Detail Ltd
Blythe Valley Innovation Centre,
Central Boulevard, Solihull,
West Midlands, B90 8AJ
Tel. 0121 506 9340
enquiries@planning2detail.com

Plots 11-14

TREGONY ROAD, PROBUS
PLANNING DRAWING

Date: Jan 2013 | A1 Scale: 1:100 | Drawn:


WAINHOMES
Wainhomes (South West) Holdings Ltd
Owlisfoot Business Centre Sicklepath
Okehampton Devon EX20 2PA
Tel: 01837 84100 Fax: 01837 841019

Drawing No. WAIN/P11-14/A/HT/03C Rev: